




**GROUND FLOOR**

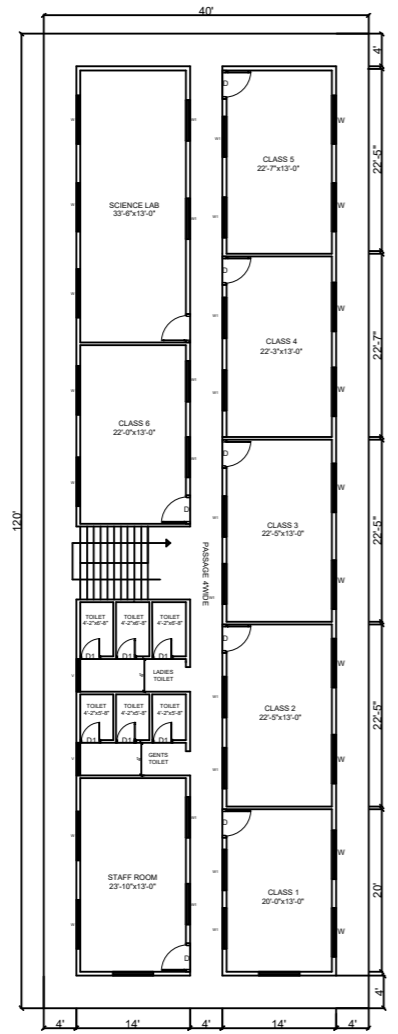


**FIRST FLOOR**

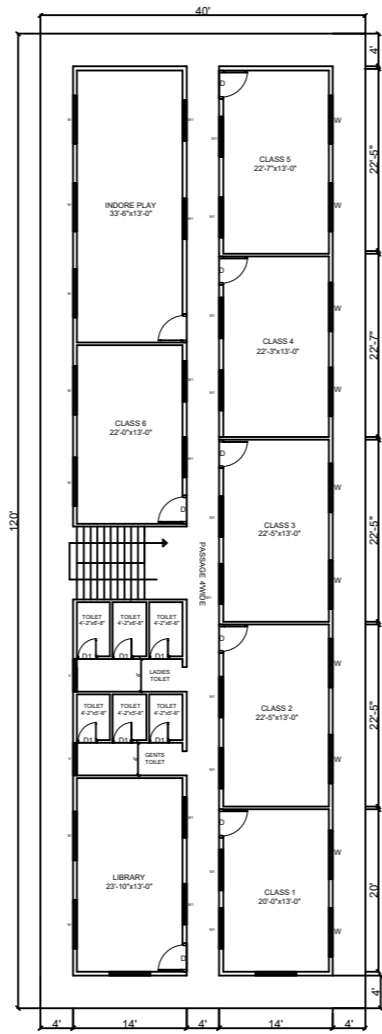


**SECOND FLOOR**

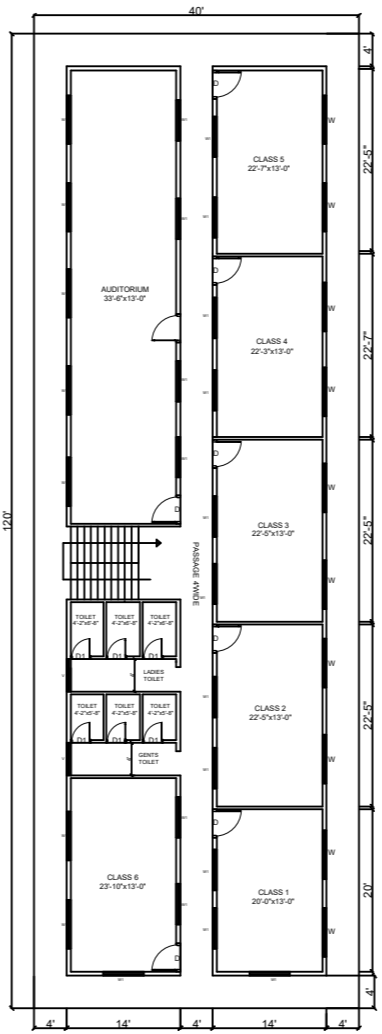

**THIRD FLOOR**

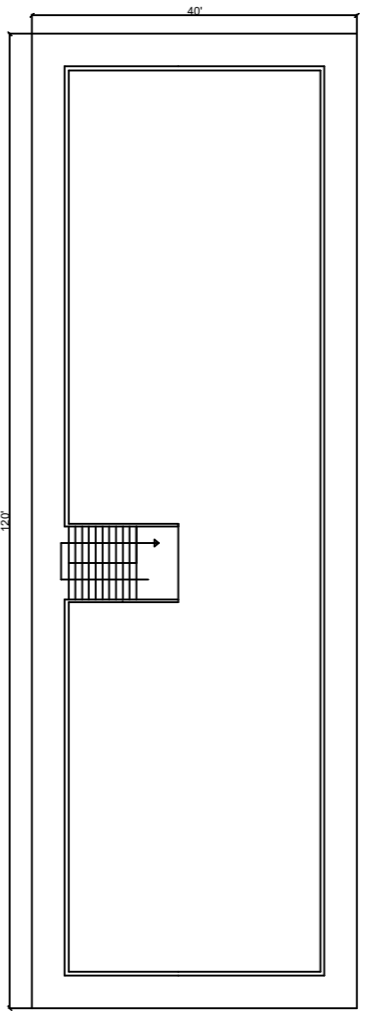

**TERRACE**

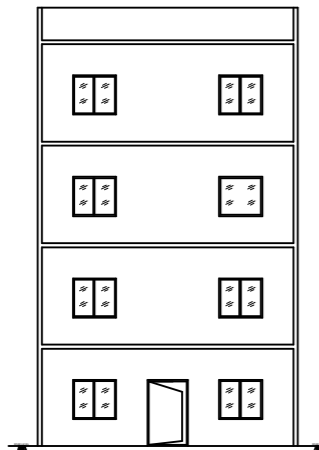

**FRONT ELEVATION**

**NOTES**

EXISTING BUILDING  
ALL FLOORS PLANS DETAILS

ALL FLOORS AREA:  
19200.00 SQ.FT

**SCHEDULE OF OPENINGS**

DOOR [MD] =4'-0"x7'-0"  
DOOR[D] =3'-6"x7'-0"  
DOOR[D] =2'-6"x7'-0"

WINDOW [MD] =6'-0"x4'-6"  
WINDOW [W] =5'-0"x4'-6"  
VENTILATOR [V]=3'-0"x2'-6"

**TITLE**

**ARCHITECTURAL PLAN**

**MATHA ENGLISH SCHOOL**  
No 29, 1st Cross, Rahamath Nagar, Bangalore 32

SCALE: NTS

DATE OF ISSUE: 26.05.2026

REVISIONS			SHEET A3
SN	REVISION NO	DATE	

80730 21127      79753 37855

[www.buildersanddesigners.com](http://www.buildersanddesigners.com)

DESIGN BY      TAHER

DRAWN BY      TAHER

CHECKED BY    TABREZ

DRAWING NO    RWSH-01