

GROUND FLOOR

**NOTES**

1. THIS DRAWING IS THE PROPERTY OF **Builders and Designers (A Unit of MAESTER (R))**, AND SHALL NOT BE COPIED OR USED WITHOUT PRIOR PERMISSION.
2. THE DRAWING IS NOT TO THE SCALE. ONLY WRITTEN DIMENSION SHALL BE FOLLOWED.
3. ALL DIMENSIONS ARE IN MM.

**TITLE**

Floor Plan for  
Ground Floor


SCALE: 1:100

CLIENT:-  
MR ANILS

DATE OF ISSUE: 15.12.2025

**REVISIONS** SHEET A3

SN	REVISION NO	DATE
01	R0	
02		
03		

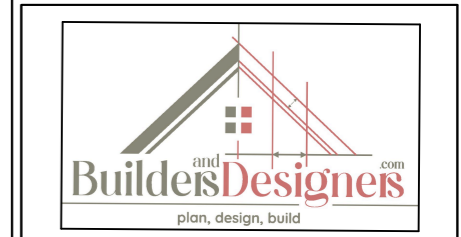

DESIGN BY TABREZ


DRAWN BY TAHER

CHECKED BY TABREZ

DRAWING NO 01

ALL DIMENSIONS ARE IN FT

BACK SIDE  
4' PROJECTION  
{CANTILEVER}

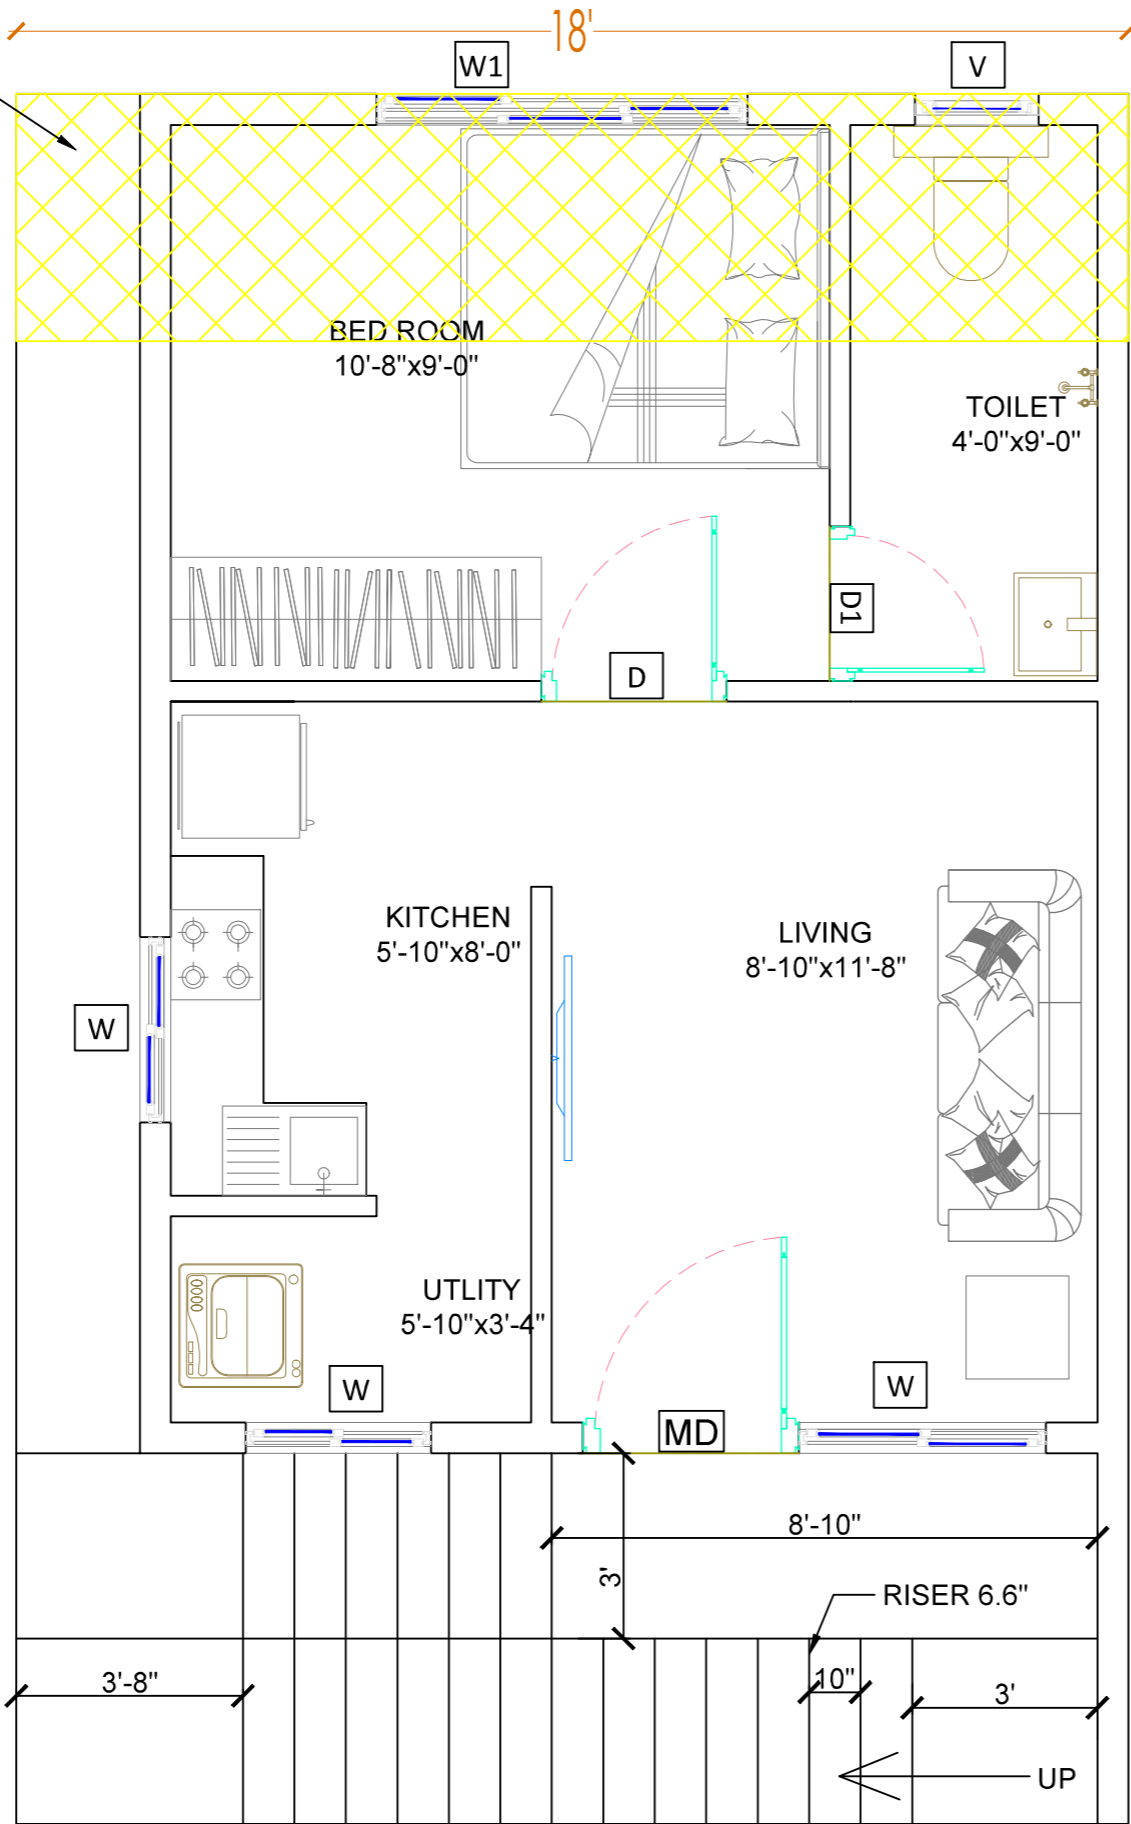

FIRST FLOOR

NOTES

1. THIS DRAWING IS THE PROPERTY OF **Builders and Designers (A Unit of MAESTER (R))**, AND SHELL NOT BE COPIED OR USED WITHOUT PRIOR PERMISSION.
2. THE DRAWING IS NOT TO THE SCALE. ONLY WRITTEN DIMENSION SHALL BE FOLLOWED.
3. ALL DIMENSIONS ARE IN MM.

TITLE

Floor Plan for  
First Floor

SCALE: NTS

CLIENT:-

MR ANILS



DATE OF ISSUE: 15.12.2025

REVISIONS

SHEET  
A3

SN	REVISION NO	DATE
01	R0	
02		
03		



DESIGN BY TABREZ

DRAWN BY TAHER

CHECKED BY TABREZ

DRAWING NO 02

ALL DIMENSIONS ARE IN FT