

**NOTES**


1. THIS DRAWING IS THE PROPERTY OF **Builders and Designers (A Unit of MAESTER (R))**, AND SHALL NOT BE COPIED OR USED WITHOUT PRIOR PERMISSION.
2. THE DRAWING IS NOT TO THE SCALE. ONLY WRITTEN DIMENSION SHALL BE FOLLOWED.
3. ALL DIMENSIONS ARE IN MM.

**TITLE**

**Bambino  
Public School**

SCALE: NTS


CLIENT:-  
RITA XAVIER MEMORIAL  
EDUCATIONAL TRUST  
BAMBINO PUBLIC  
SCHOOL

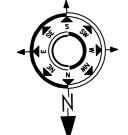

DATE OF ISSUE:

REVISIONS SHEET A3


SN	REVISION NO	DATE
01	R0	
02		
03		

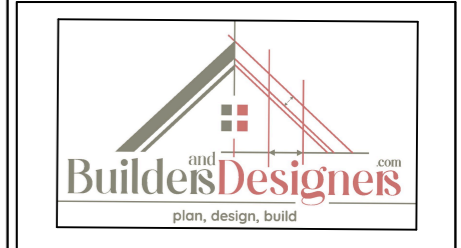

DESIGN BY TABREZ  
DRAWN BY TAHER  
CHECKED BY TABREZ  
DRAWING NO 01

ALL DIMENSIONS ARE IN FT

Ground floor

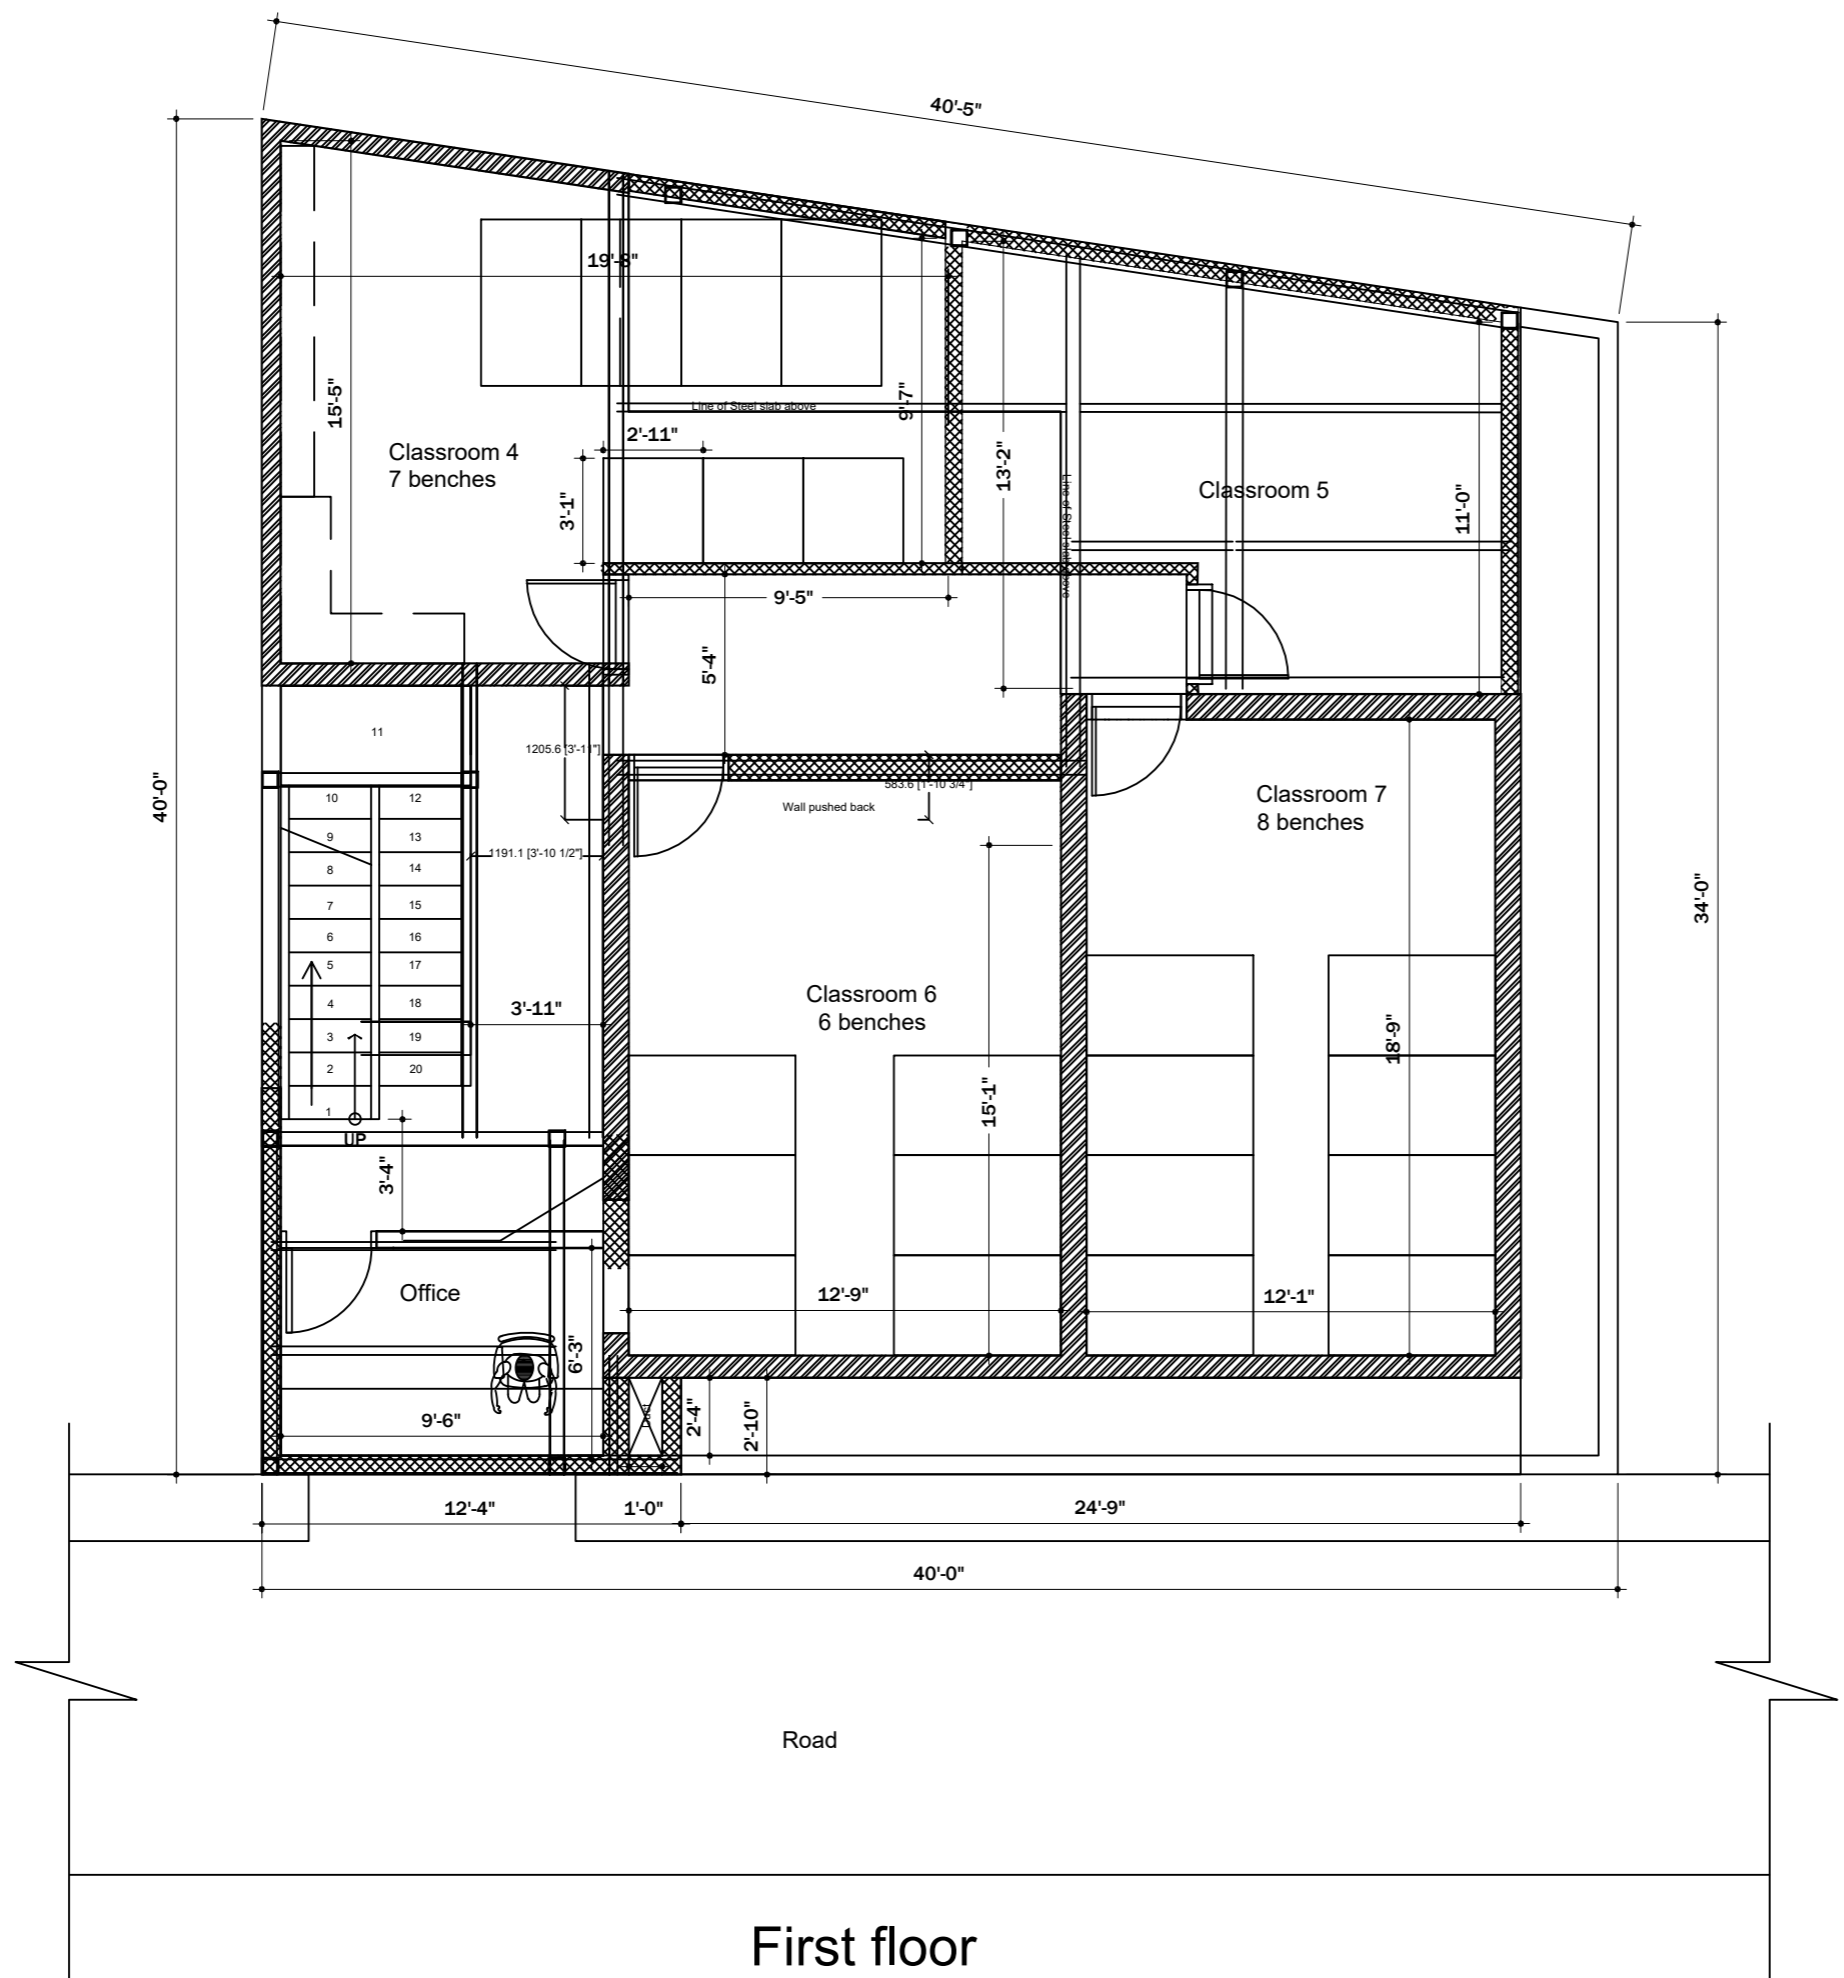

**NOTES**


1. THIS DRAWING IS THE PROPERTY OF **Builders and Designers (A Unit of MAESTER (R))**, AND SHALL NOT BE COPIED OR USED WITHOUT PRIOR PERMISSION.
2. THE DRAWING IS NOT TO THE SCALE. ONLY WRITTEN DIMENSION SHALL BE FOLLOWED.
3. ALL DIMENSIONS ARE IN MM.

**TITLE**

**Bambino  
Public School**

SCALE: NTS

CLIENT:-  
RITA XAVIER MEMORIAL  
EDUCATIONAL TRUST  
BAMBINO PUBLIC SCHOOL

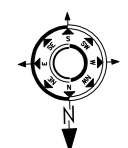

DATE OF ISSUE:

REVISIONS SHEET A3


SN	REVISION NO	DATE
01	R0	
02		
03		



DESIGN BY TABREZ  
 DRAWN BY TAHER  
 CHECKED BY TABREZ  
 DRAWING NO 02

ALL DIMENSIONS ARE IN FT

**First floor**

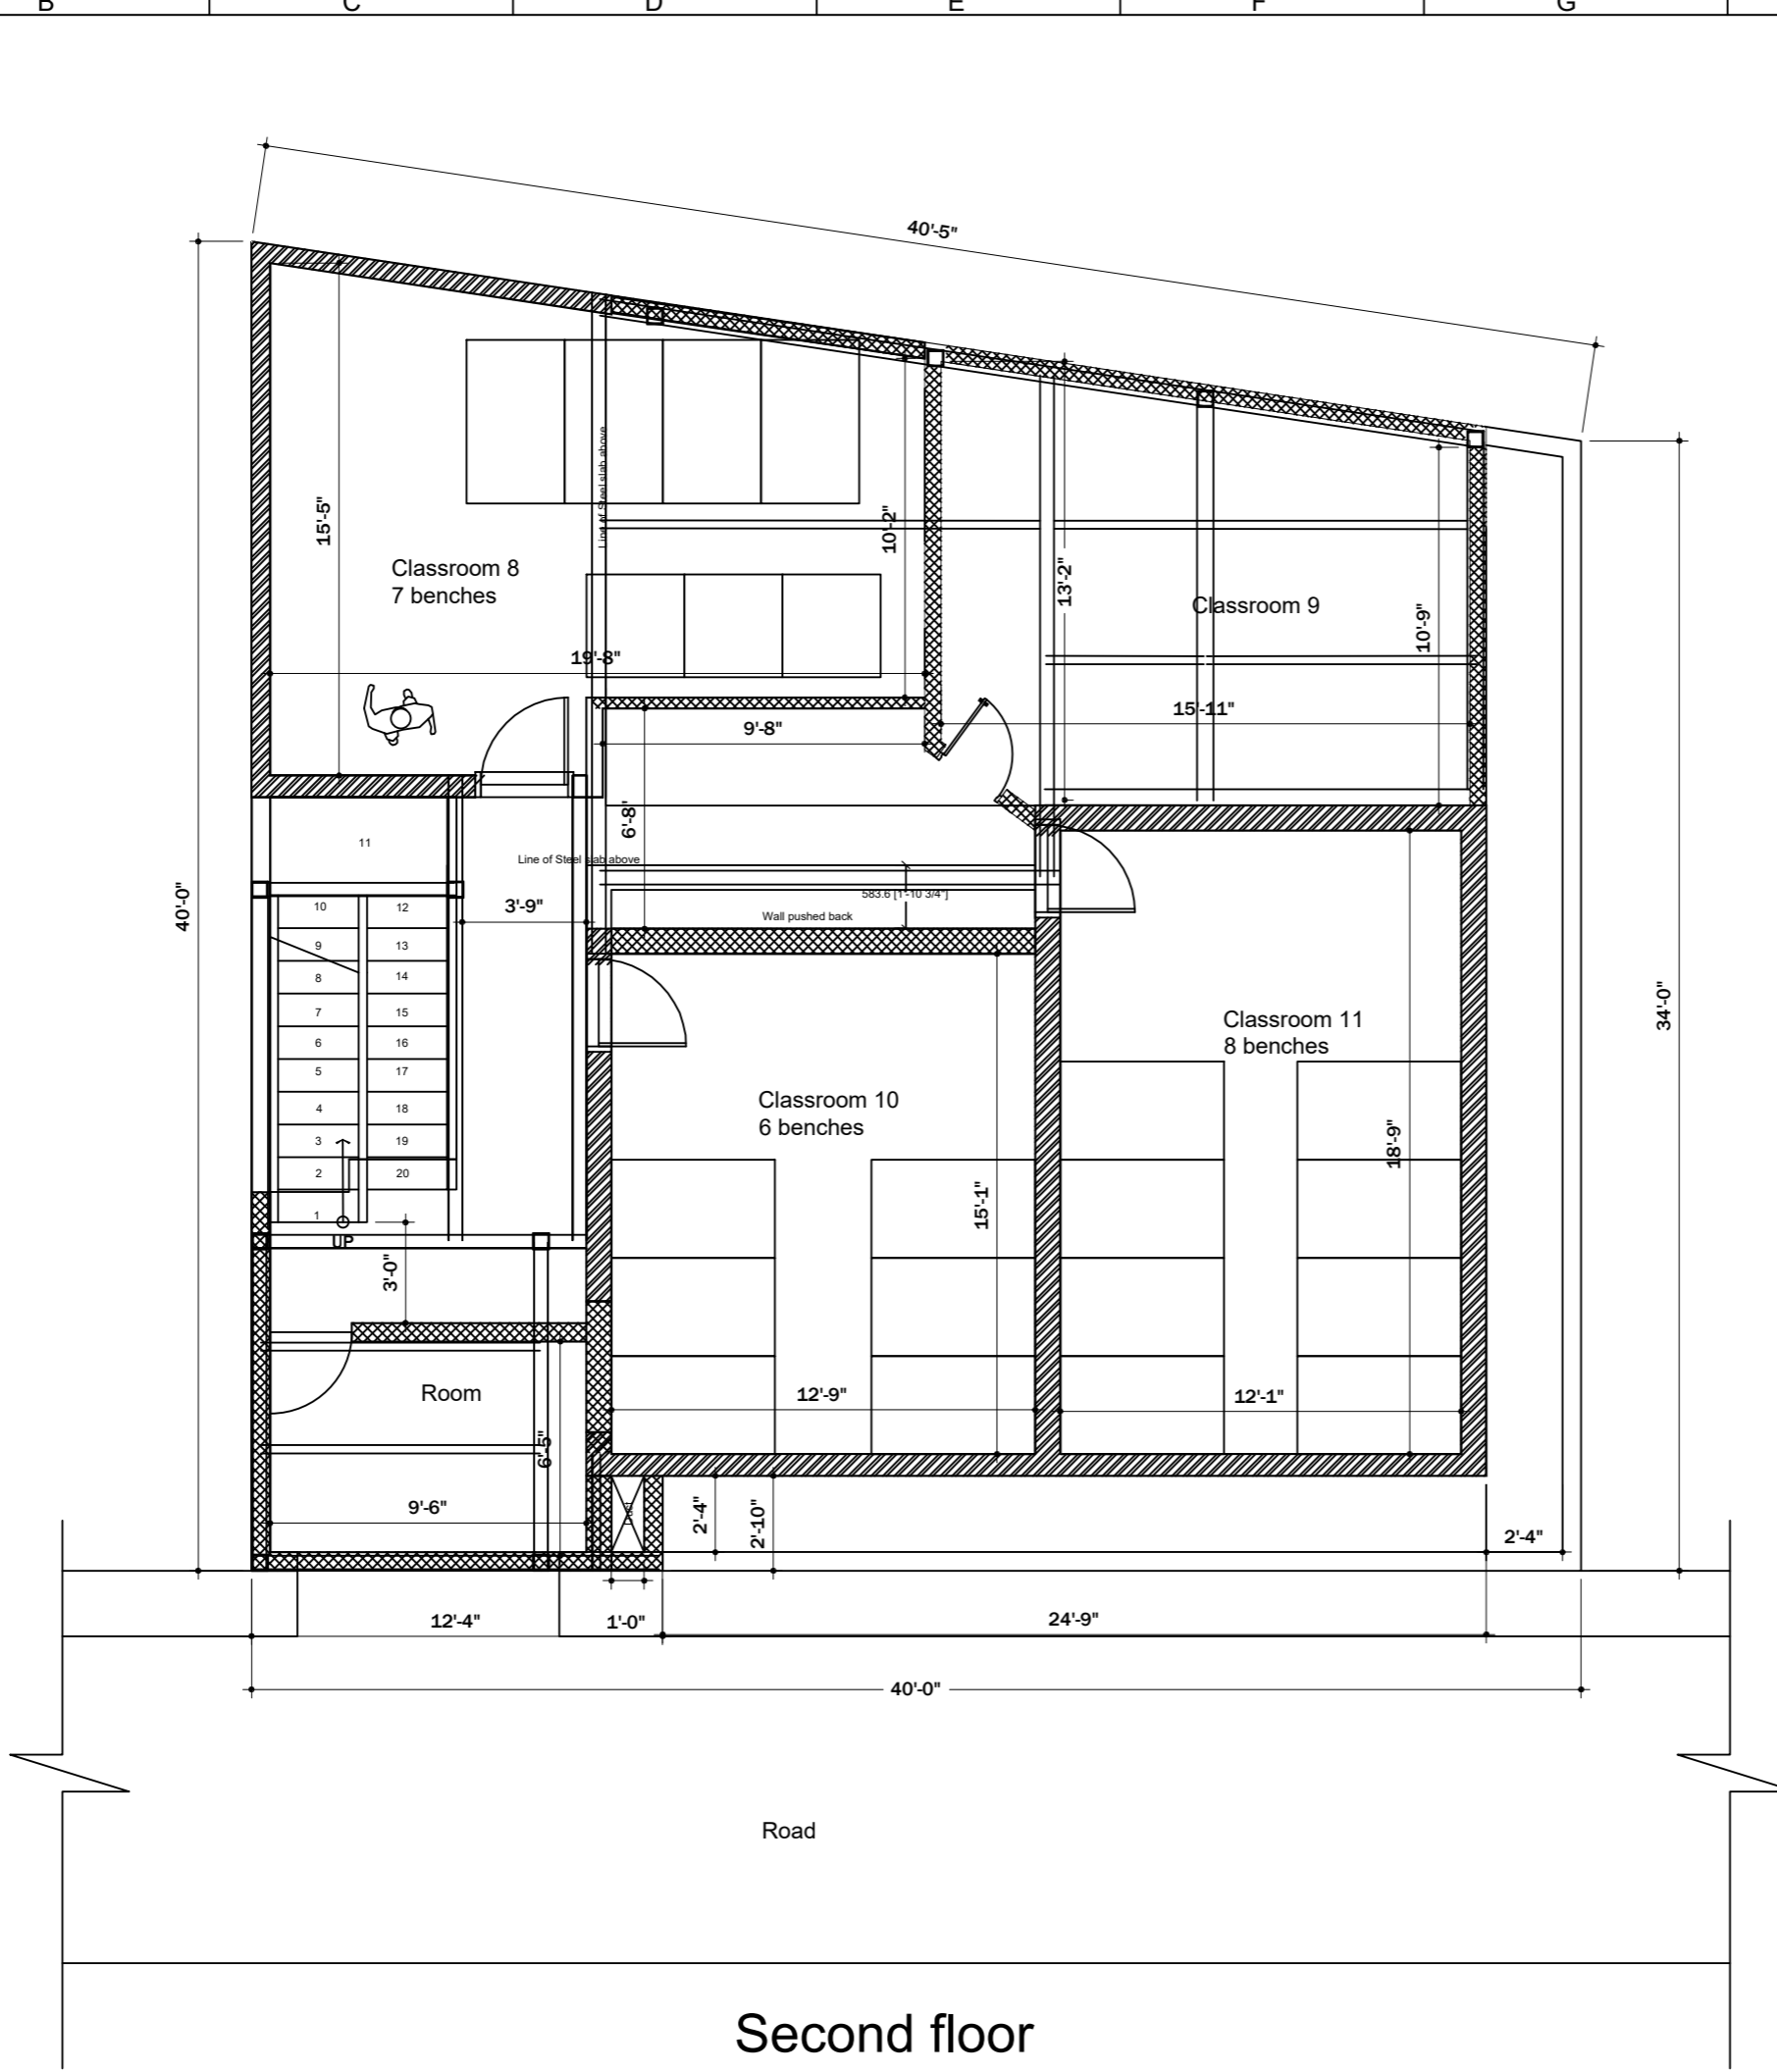

**NOTES**


1. THIS DRAWING IS THE PROPERTY OF **Builders and Designers (A Unit of MAESTER (R))**, AND SHELL NOT BE COPIED OR USED WITHOUT PRIOR PERMISSION.
2. THE DRAWING IS NOT TO THE SCALE. ONLY WRITTEN DIMENSION SHALL BE FOLLOWED.
3. ALL DIMENSIONS ARE IN MM.

**TITLE**

**Bambino  
Public School**

SCALE: NTS

CLIENT:-  
RITA XAVIER MEMORIAL  
EDUCATIONAL TRUST  
BAMBINO PUBLIC SCHOOL

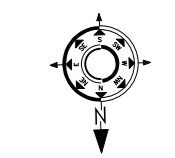


DATE OF ISSUE:

REVISIONS

SN	REVISION NO	DATE
01	R0	
02		
03		


SHEET  
A3

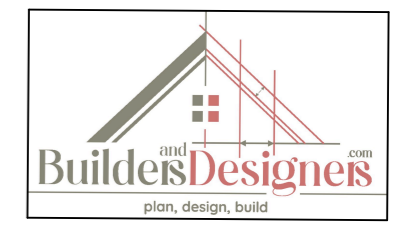

DESIGN BY TABREZ  
DRAWN BY TAHER  
CHECKED BY TABREZ  
DRAWING NO 03

**Second floor**

ALL DIMENSIONS ARE IN FT

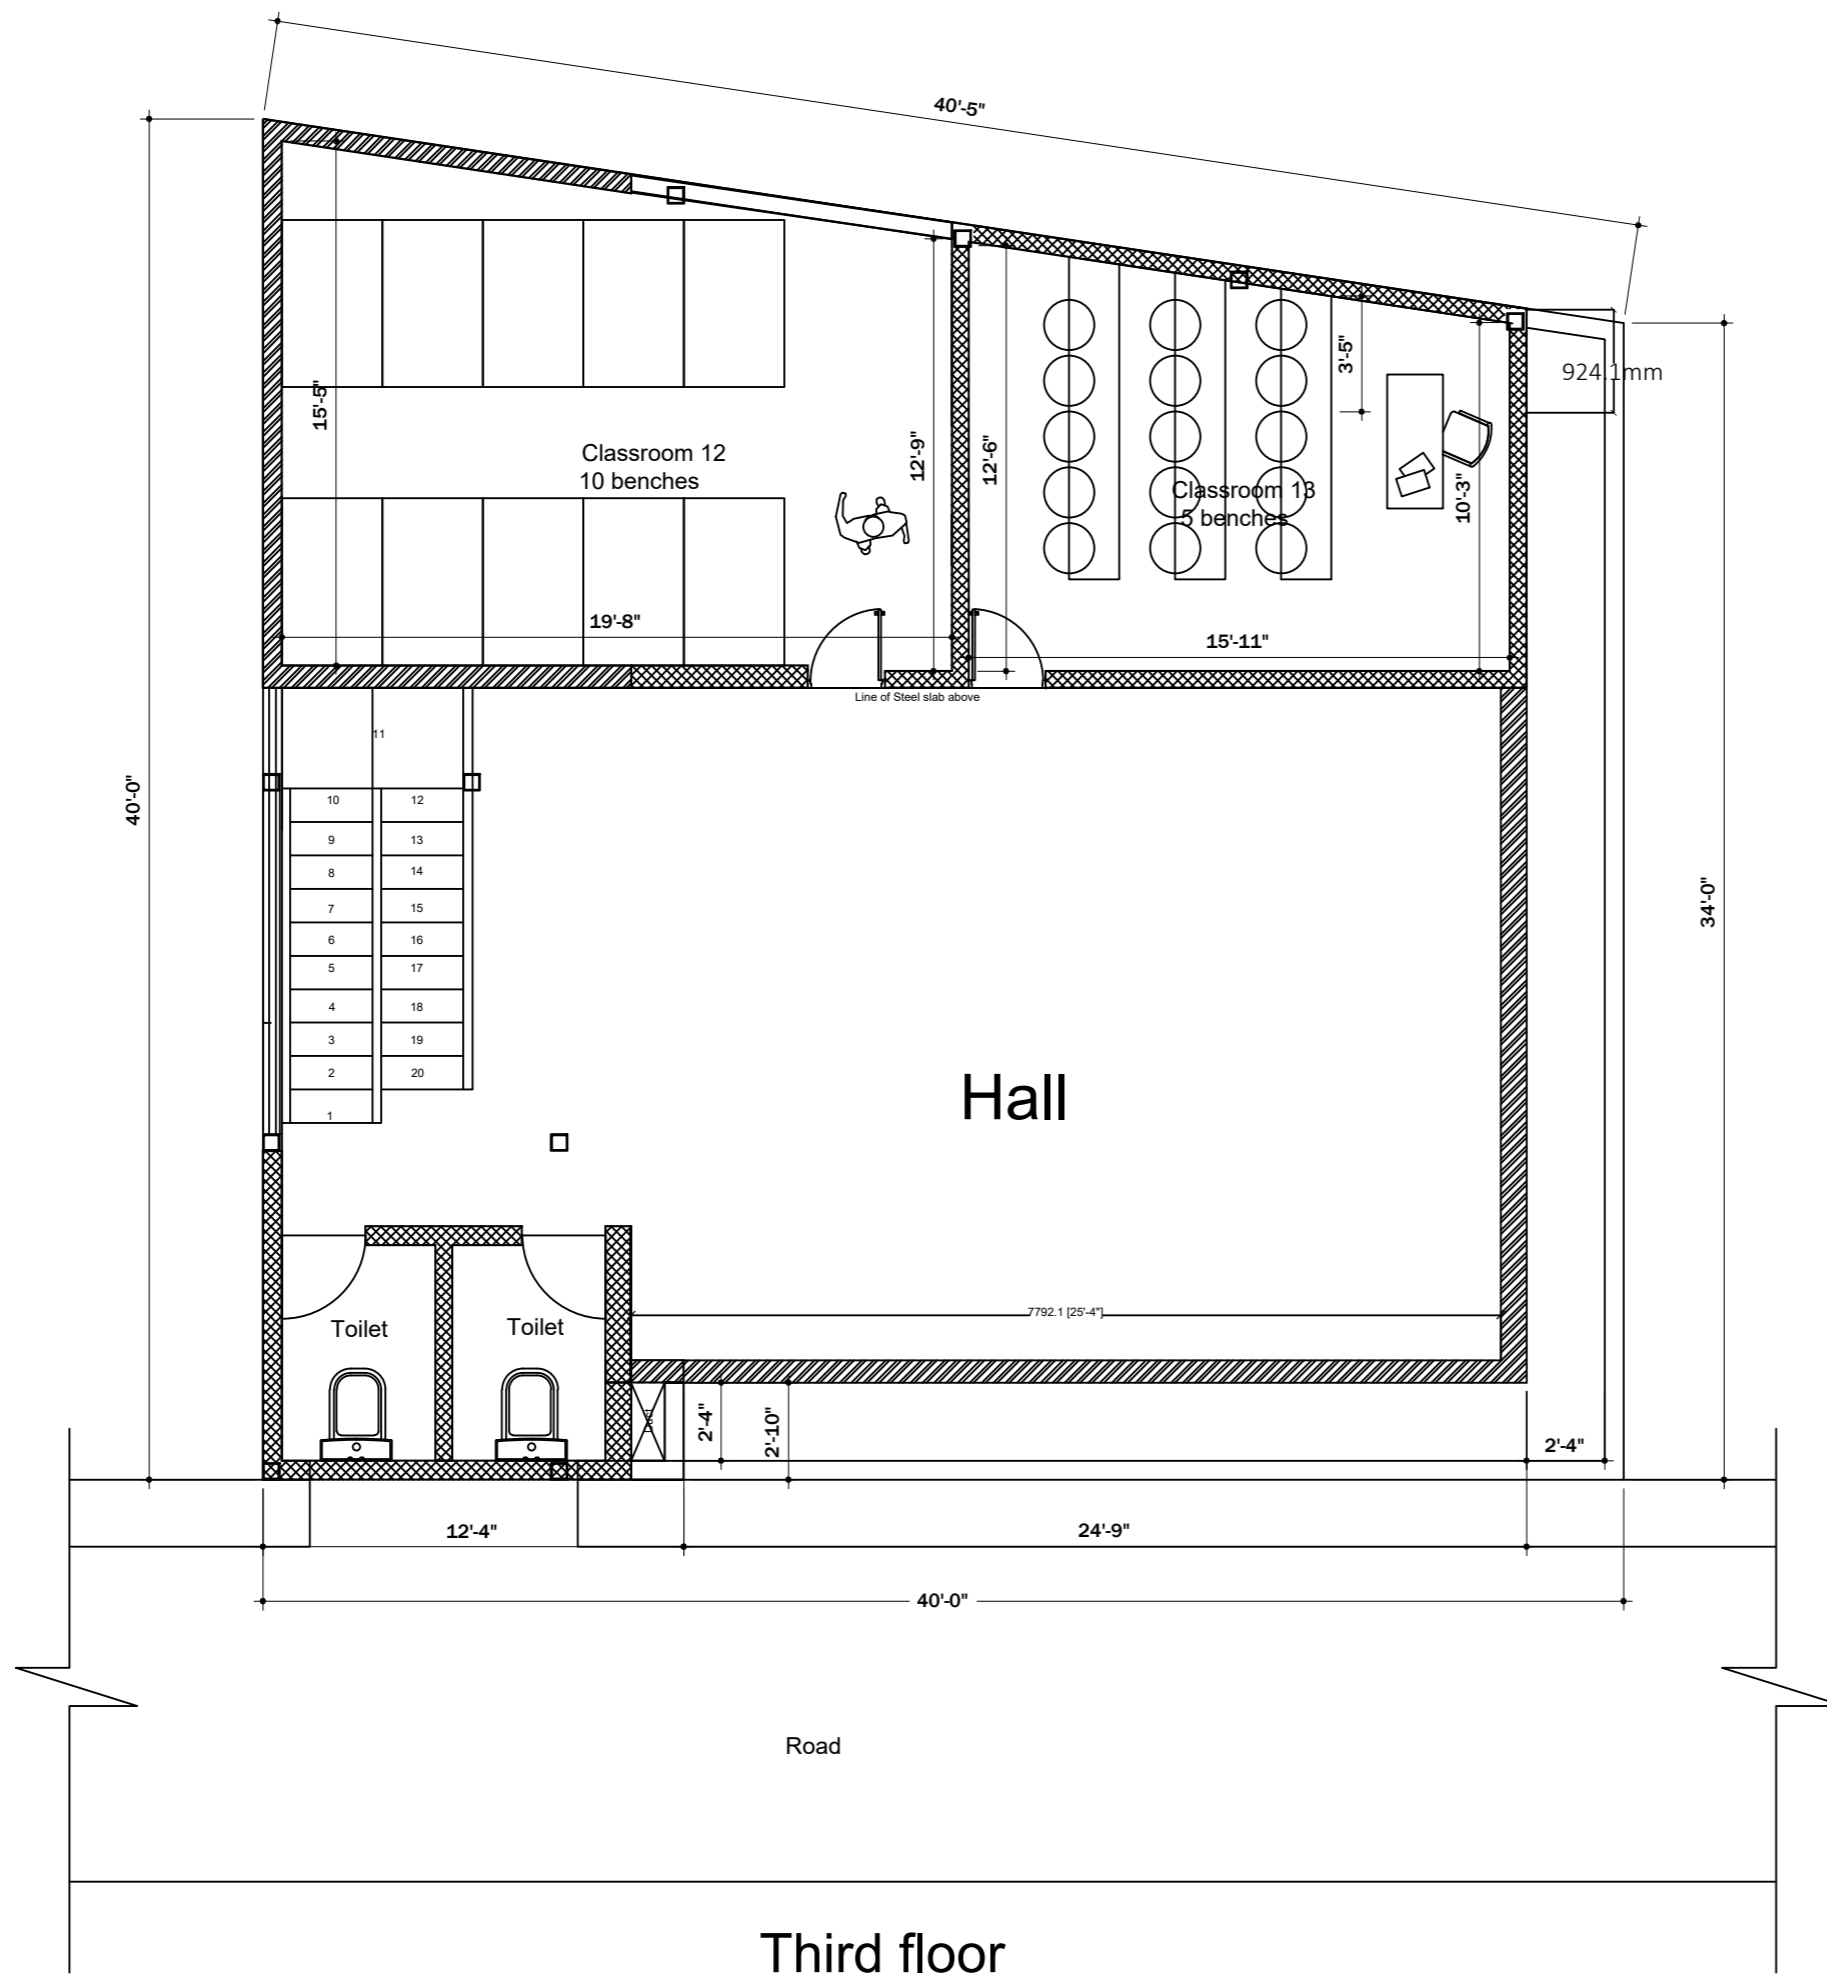

**NOTES**

1. THIS DRAWING IS THE PROPERTY OF **Builders and Designers (A Unit of MAESTER (R))**, AND SHALL NOT BE COPIED OR USED WITHOUT PRIOR PERMISSION.
2. THE DRAWING IS NOT TO THE SCALE. ONLY WRITTEN DIMENSION SHALL BE FOLLOWED.
3. ALL DIMENSIONS ARE IN MM.

**TITLE**

**Bambino Public School**

SCALE: NTS


CLIENT:-

RITA XAVIER MEMORIAL EDUCATIONAL TRUST  
BAMBINO PUBLIC SCHOOL

DATE OF ISSUE:

REVISIONS SHEET A3

SN	REVISION NO	DATE
01	R0	
02		
03		

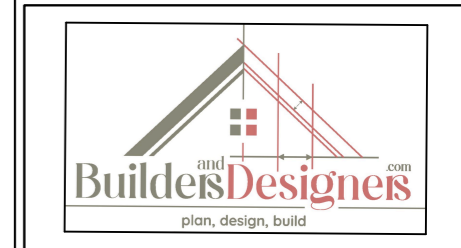

DESIGN BY TABREZ

DRAWN BY TAHER


CHECKED BY TABREZ

DRAWING NO 04

ALL DIMENSIONS ARE IN FT

Third floor

Road

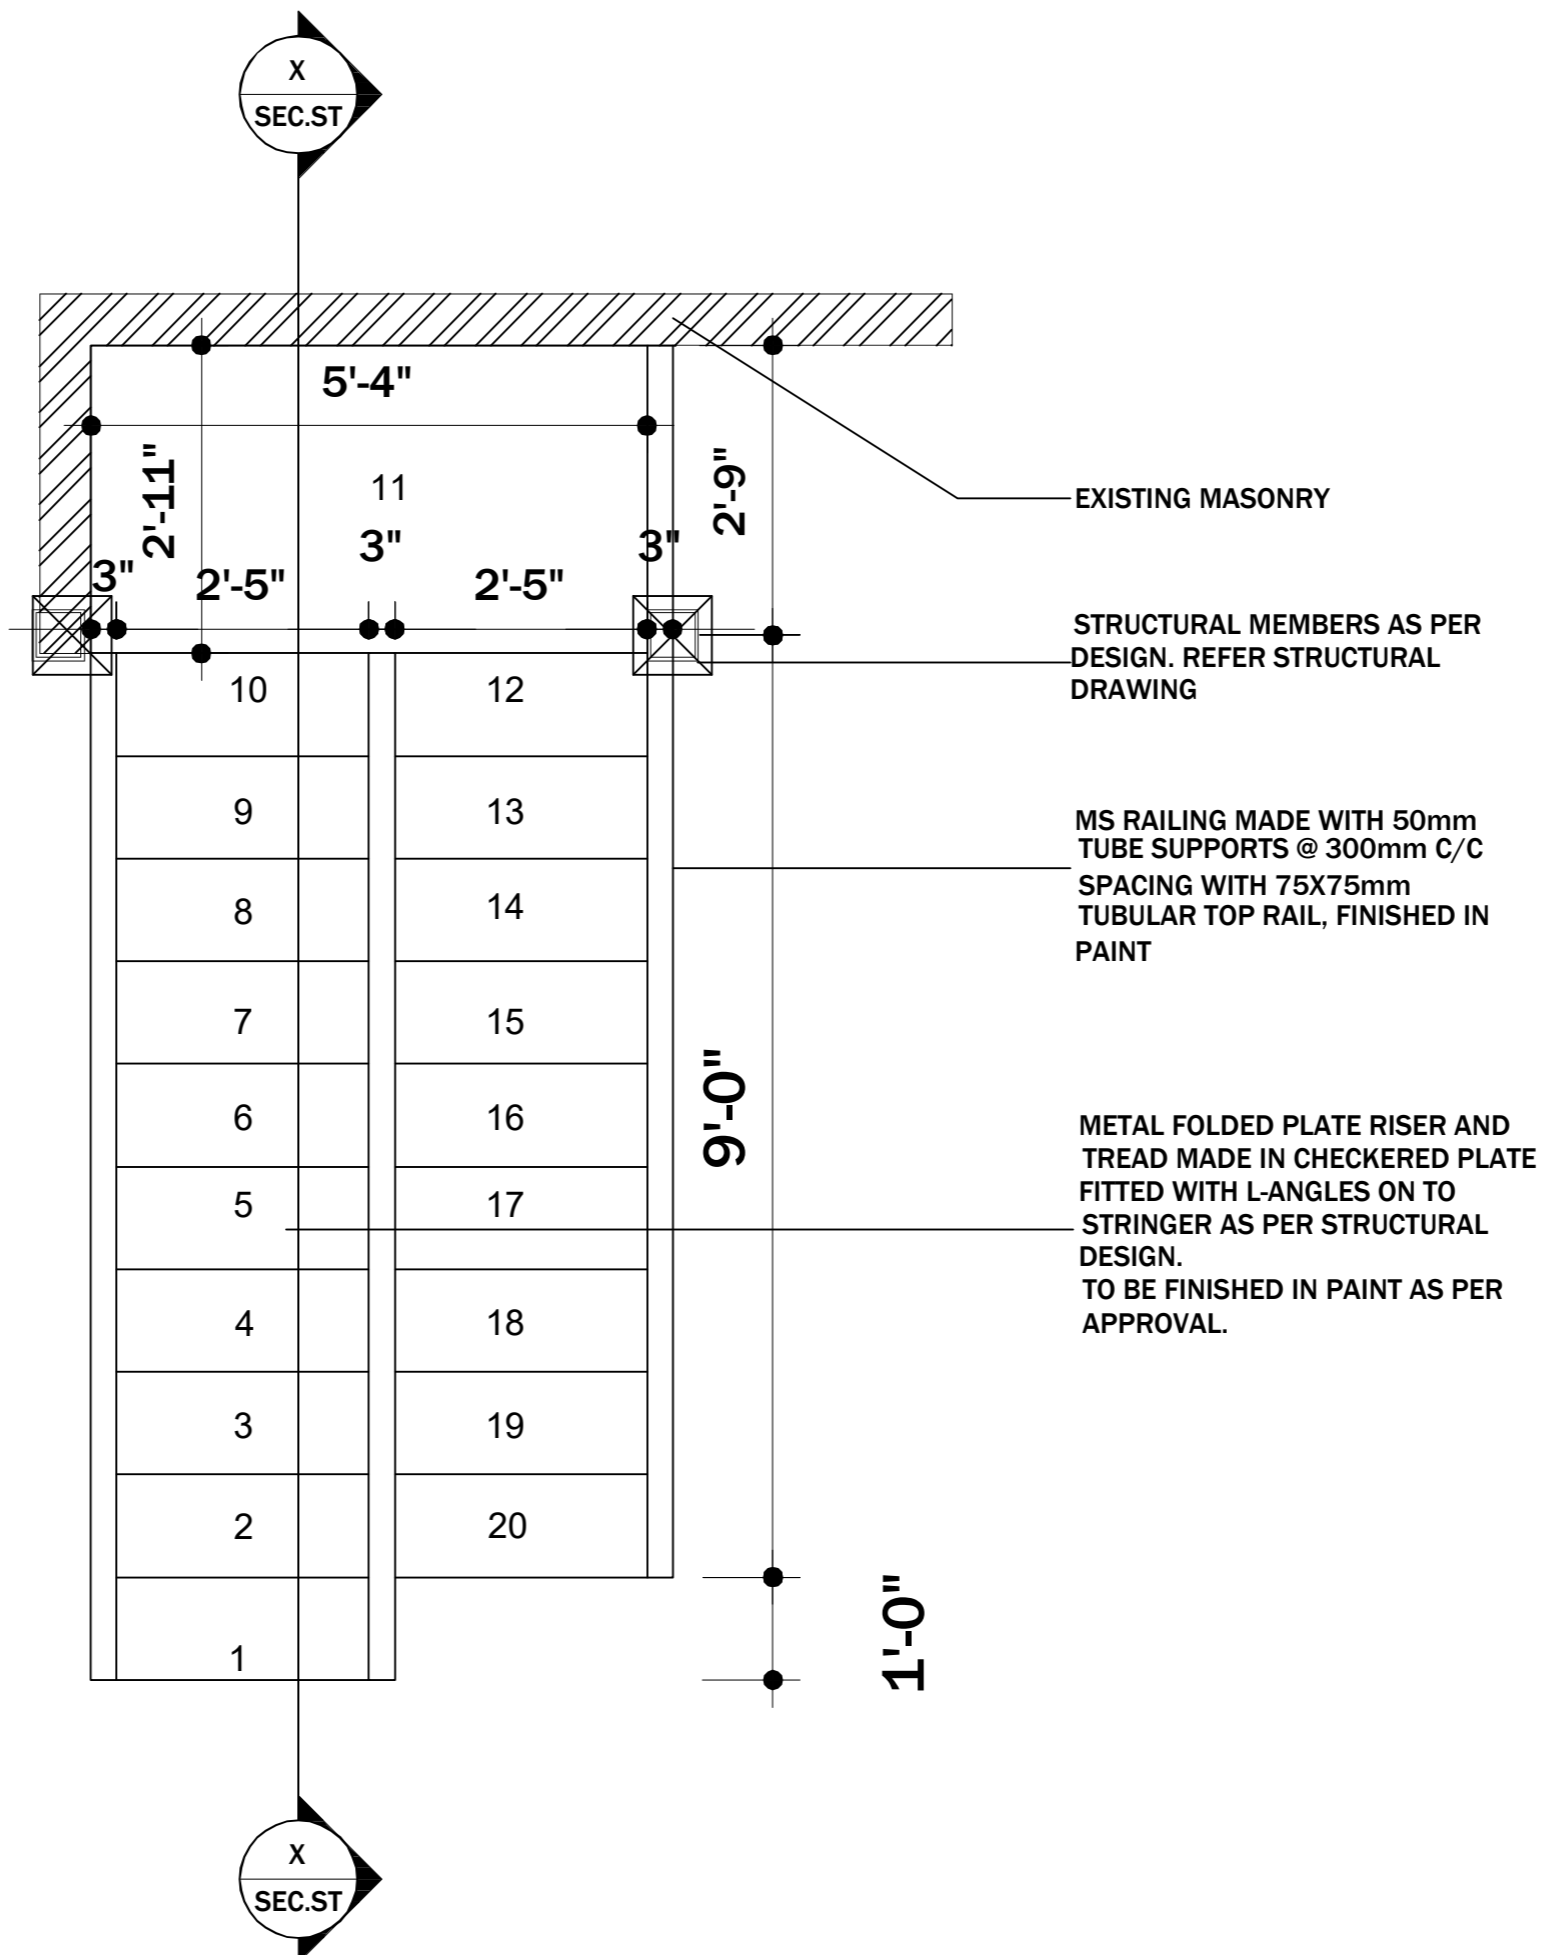

**NOTES**


1. THIS DRAWING IS THE PROPERTY OF **Builders and Designers (A Unit of MAESTER (R))**, AND SHELL NOT BE COPIED OR USED WITHOUT PRIOR PERMISSION.
2. THE DRAWING IS NOT TO THE SCALE. ONLY WRITTEN DIMENSION SHALL BE FOLLOWED.
3. ALL DIMENSIONS ARE IN MM.

**TITLE**

**Bambino Public School**

SCALE: NTS


CLIENT:-  
RITA XAVIER MEMORIAL EDUCATIONAL TRUST  
BAMBINO PUBLIC SCHOOL

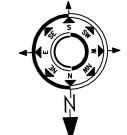

DATE OF ISSUE:


REVISIONS SHEET A3

SN	REVISION NO	DATE
01	R0	
02		
03		

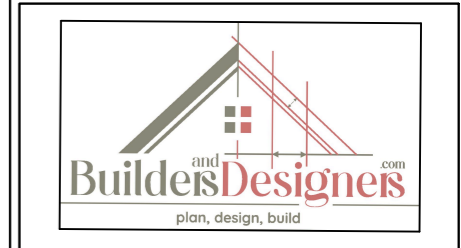

DESIGN BY TABREZ  
DRAWN BY TAHER  
CHECKED BY TABREZ  
DRAWING NO 05

ALL DIMENSIONS ARE IN FT

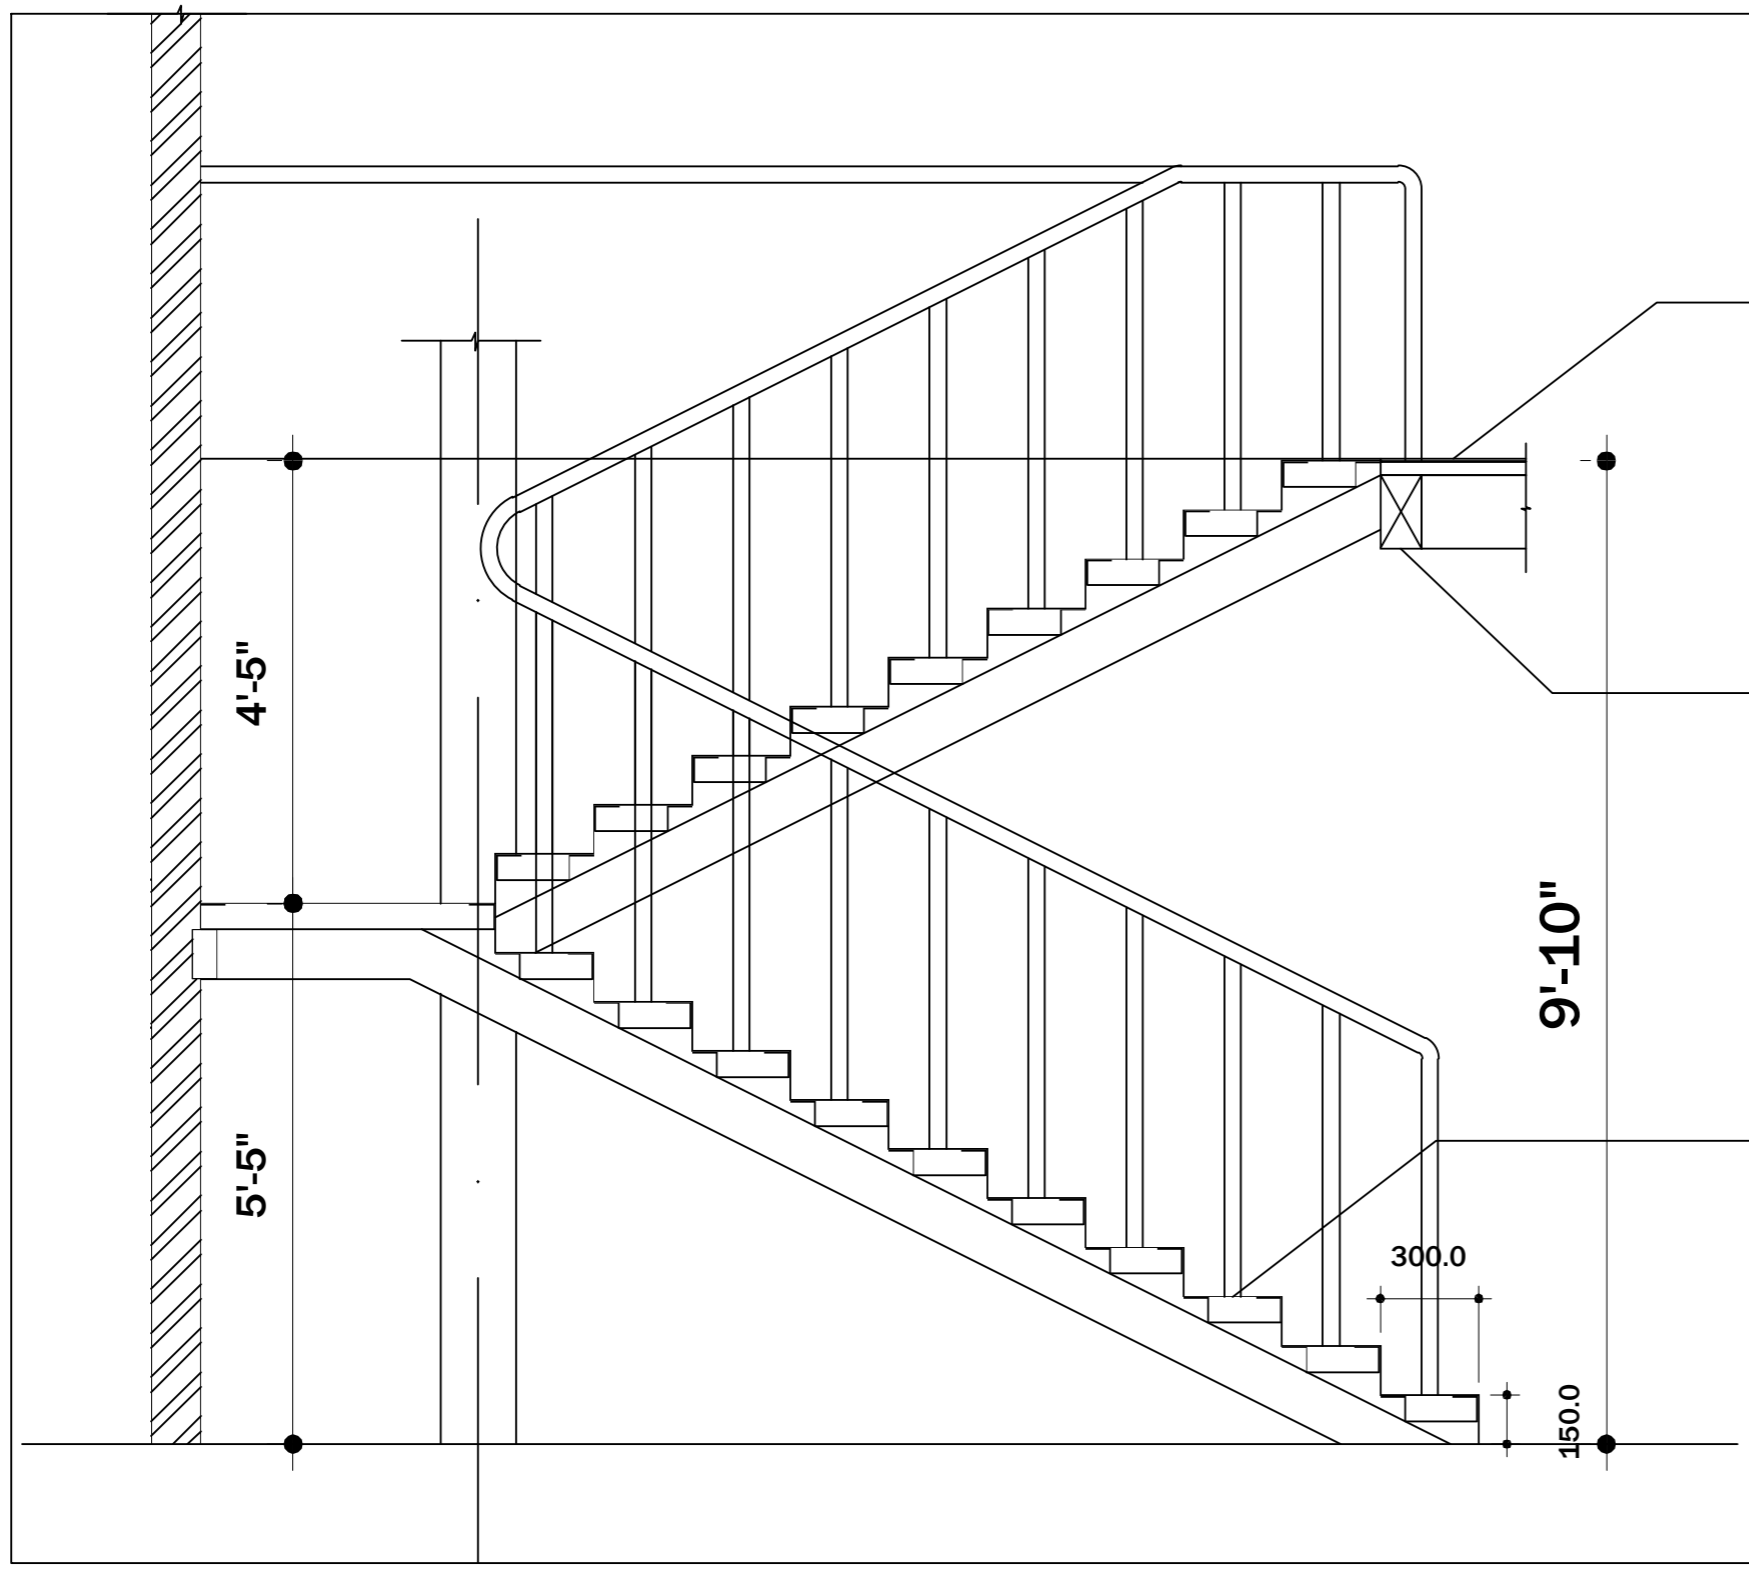

CUT AND POLISH CEMENT OXIDE FLOOR OF 40mm SCREED AND 10mm OXIDE LAID ON STEEL SLAB AS PER DESIGN.

STRUCTURAL MEMBERS AS PER DESIGN. REFER STRUCTURAL DRAWING

METAL FOLDED PLATE RISER AND TREAD MADE IN CHECKERED PLATE FITTED WITH L-ANGLES ON TO STRINGER AS PER STRUCTURAL DESIGN. TO BE FINISHED IN PAINT AS PER APPROVAL.

**NOTES**


1. THIS DRAWING IS THE PROPERTY OF **Builders and Designers (A Unit of MAESTER (R))**, AND SHELL NOT BE COPIED OR USED WITHOUT PRIOR PERMISSION.
2. THE DRAWING IS NOT TO THE SCALE. ONLY WRITTEN DIMENSION SHALL BE FOLLOWED.
3. ALL DIMENSIONS ARE IN MM.

**TITLE**

**Bambino Public School**

SCALE: NTS


CLIENT:-  
RITA XAVIER MEMORIAL EDUCATIONAL TRUST  
BAMBINO PUBLIC SCHOOL

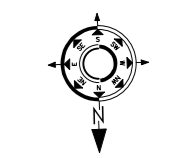


DATE OF ISSUE:

REVISIONS SHEET A3

SN	REVISION NO	DATE
01	R0	
02		
03		

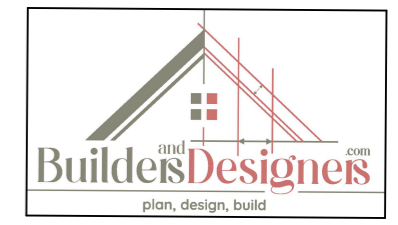

DESIGN BY TABREZ  
DRAWN BY TAHER  
CHECKED BY TABREZ  
DRAWING NO 06

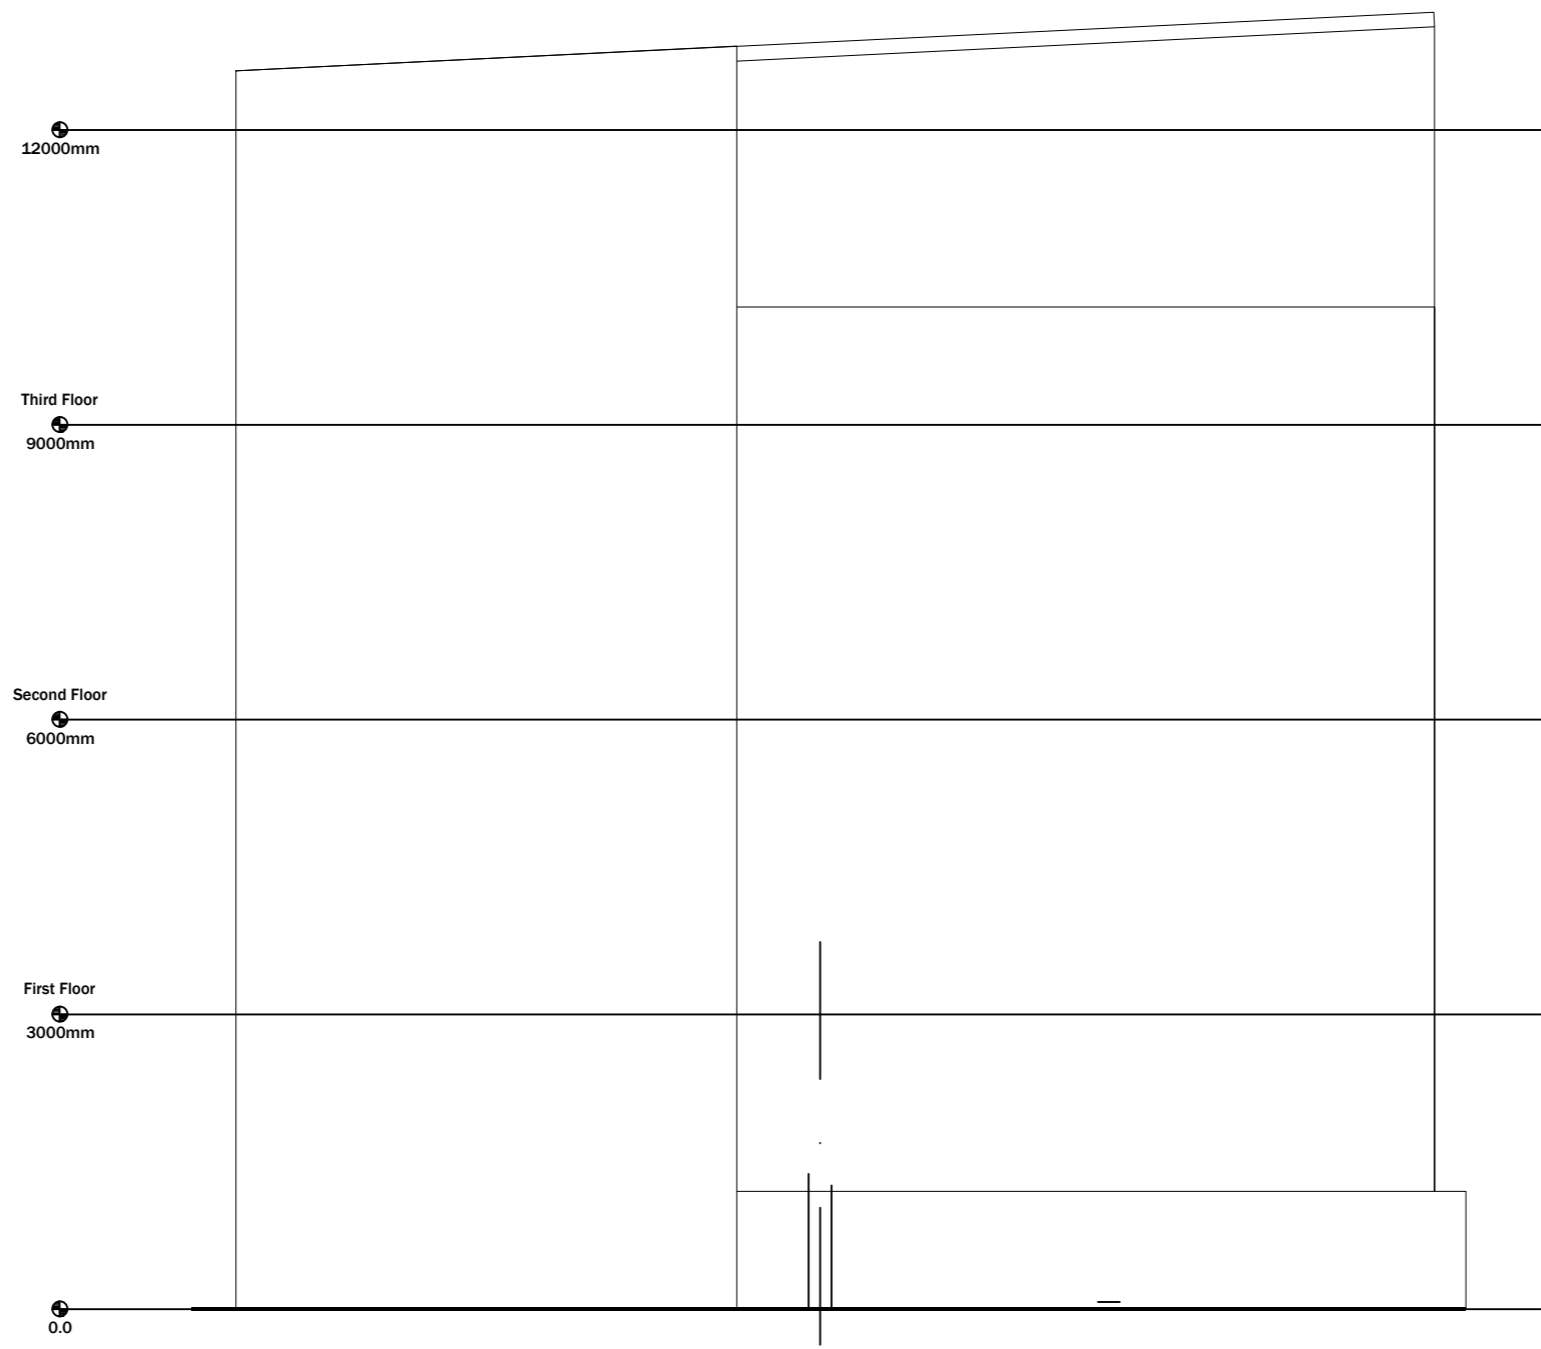

**1** South elevation  
SCALE: \_\_\_\_\_


**NOTES**

1. THIS DRAWING IS THE PROPERTY OF **Builders and Designers (A Unit of MAESTER (R))**, AND SHELL NOT BE COPIED OR USED WITHOUT PRIOR PERMISSION.
2. THE DRAWING IS NOT TO THE SCALE. ONLY WRITTEN DIMENSION SHALL BE FOLLOWED.
3. ALL DIMENSIONS ARE IN MM.

**TITLE**

**Bambino  
Public School**


SCALE: NTS  
CLIENT:-  
RITA XAVIER MEMORIAL  
EDUCATIONAL TRUST  
BAMBINO PUBLIC SCHOOL

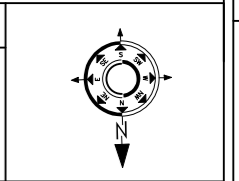

DATE OF ISSUE:


REVISIONS SHEET A3

SN	REVISION NO	DATE
01	R0	
02		
03		

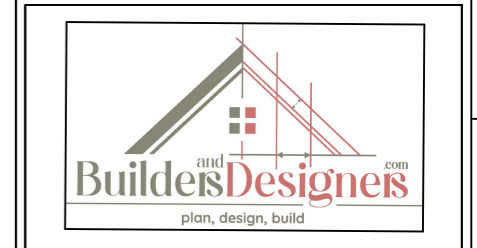

DESIGN BY TABREZ  
DRAWN BY TAHER  
CHECKED BY TABREZ  
DRAWING NO 07

ALL DIMENSIONS ARE IN FT

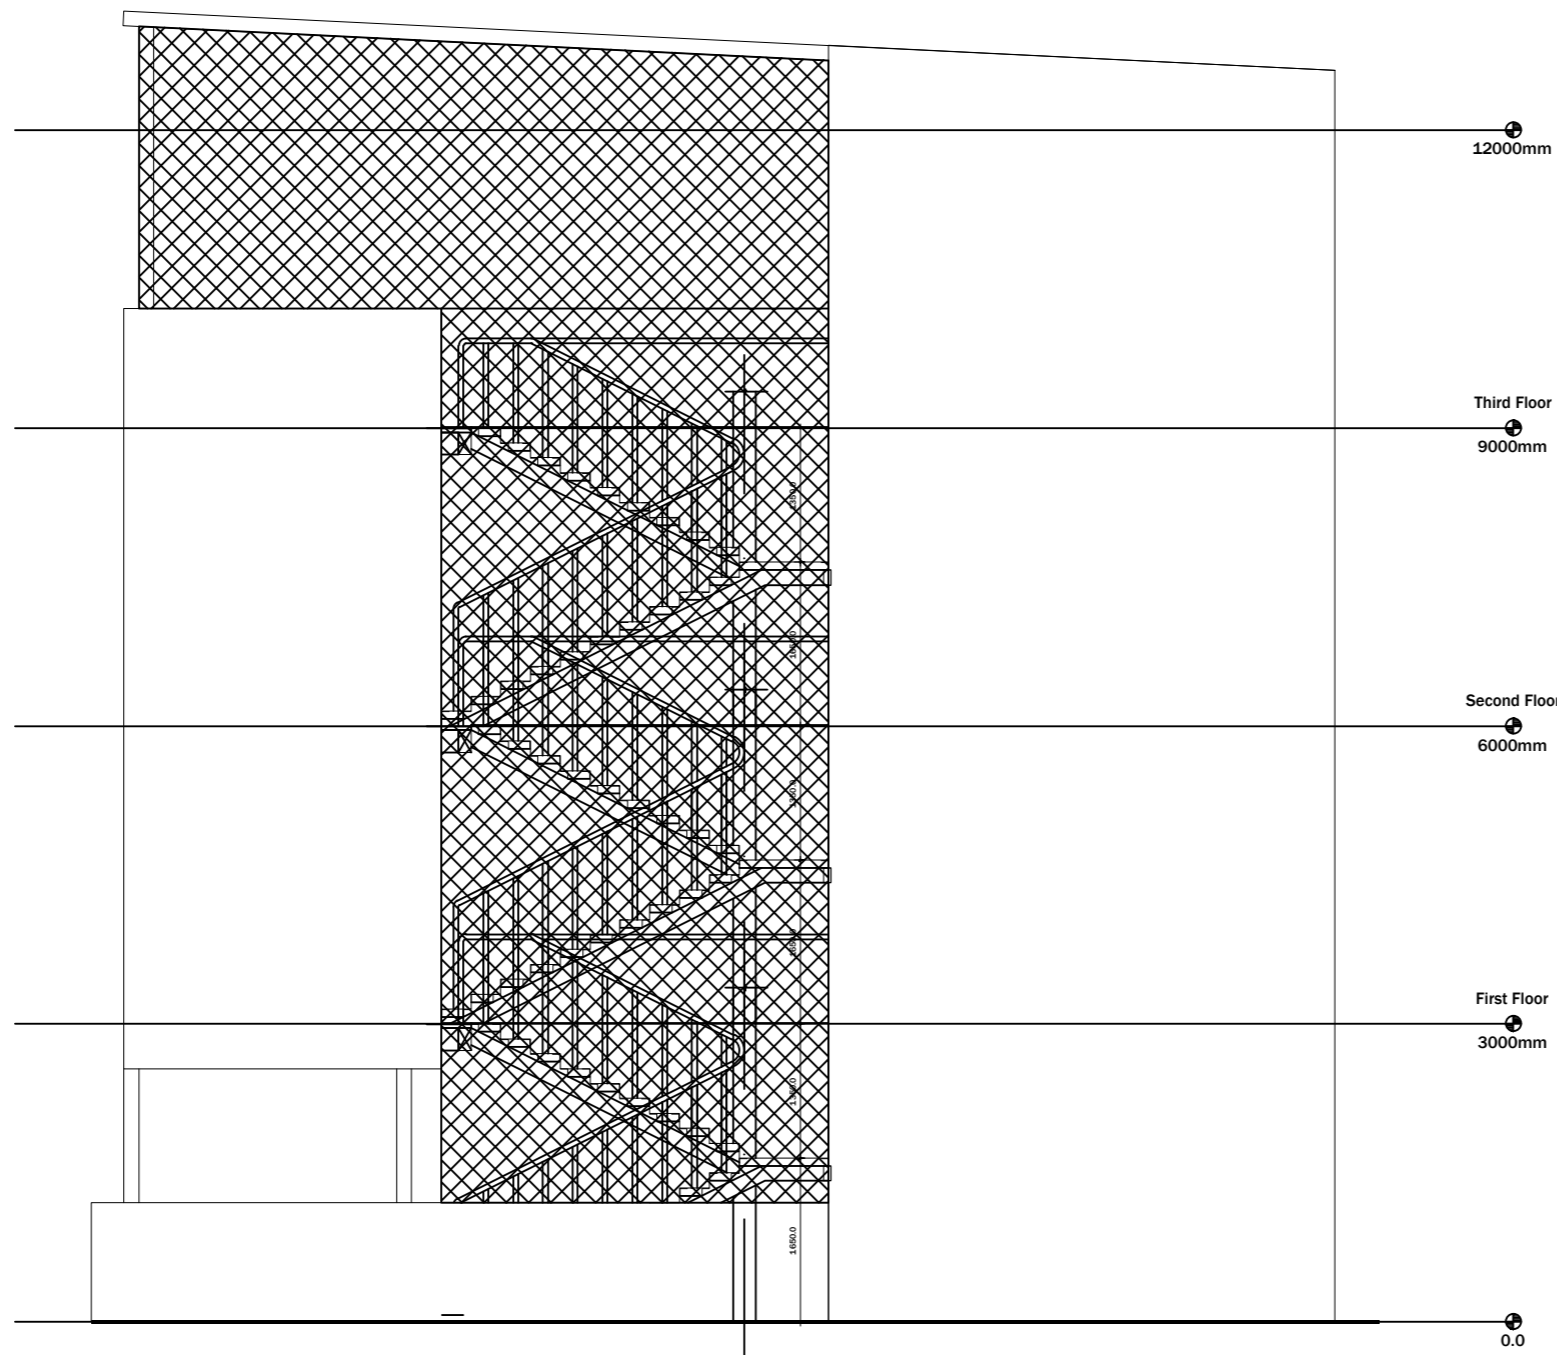

1

North elevation

SCALE:

NOTES


1. THIS DRAWING IS THE PROPERTY OF **Builders and Designers (A Unit of MAESTER (R))**, AND SHALL NOT BE COPIED OR USED WITHOUT PRIOR PERMISSION.
2. THE DRAWING IS NOT TO THE SCALE. ONLY WRITTEN DIMENSION SHALL BE FOLLOWED.
3. ALL DIMENSIONS ARE IN MM.

TITLE

**Bambino  
Public School**

SCALE: NTS

CLIENT:-  
RITA XAVIER MEMORIAL  
EDUCATIONAL TRUST  
BAMBINO PUBLIC SCHOOL

 


DATE OF ISSUE: 21.04.2026

REVISIONS

SHEET  
A3

SN	REVISION NO	DATE
01	R0	21-04-2026
02		
03		

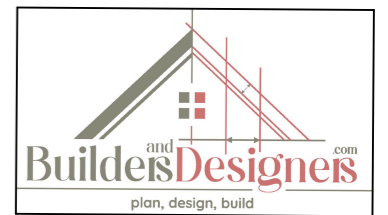


DESIGN BY TABREZ

DRAWN BY TAHER

CHECKED BY TABREZ

DRAWING NO 08

ALL DIMENSIONS ARE IN FT

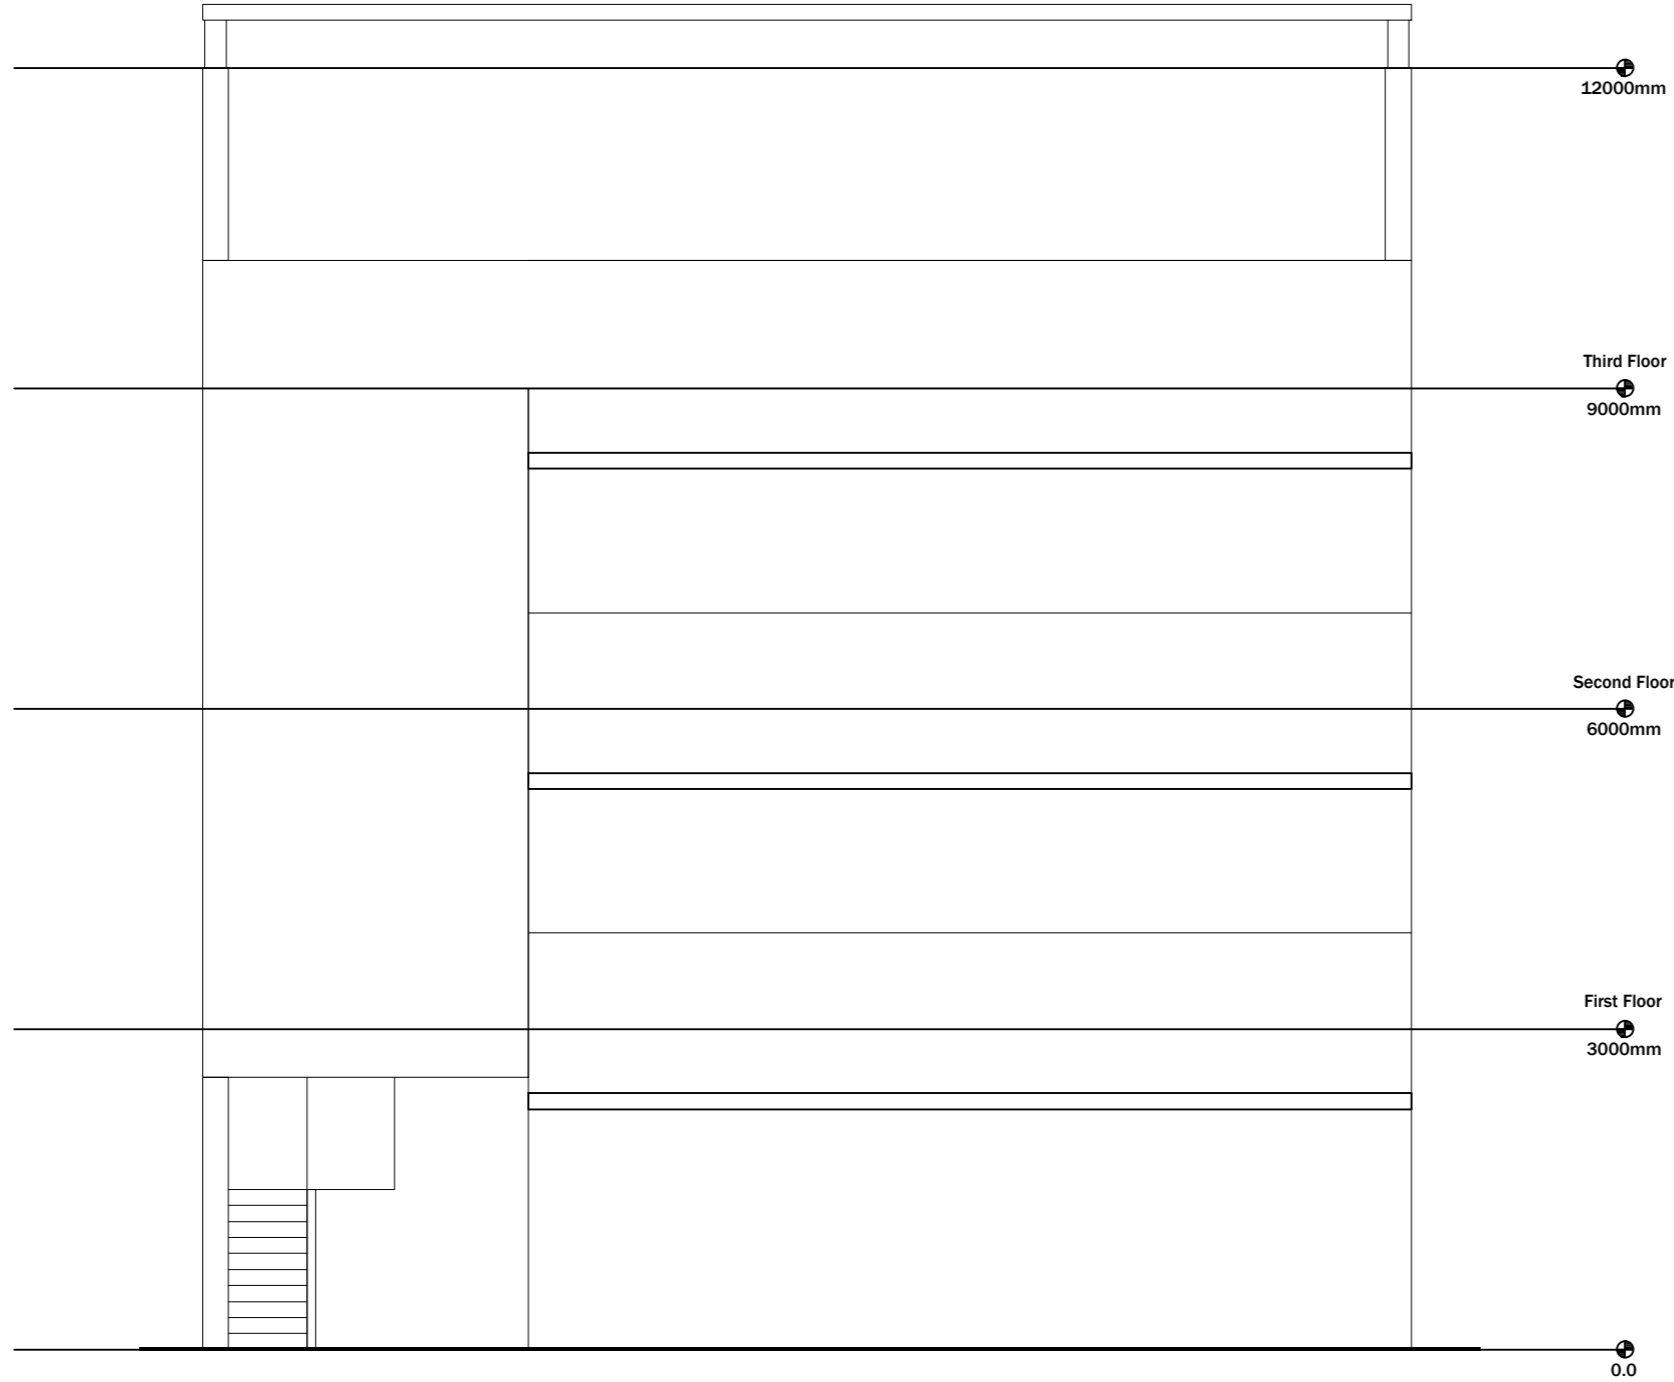

**1** West elevation  
SCALE: \_\_\_\_\_

**NOTES**


1. THIS DRAWING IS THE PROPERTY OF **Builders and Designers (A Unit of MAESTER (R))**, AND SHELL NOT BE COPIED OR USED WITHOUT PRIOR PERMISSION.
2. THE DRAWING IS NOT TO THE SCALE. ONLY WRITTEN DIMENSION SHALL BE FOLLOWED.
3. ALL DIMENSIONS ARE IN MM.

**TITLE**

**Bambino  
Public School**

SCALE: NTS


CLIENT:-  
RITA XAVIER MEMORIAL  
EDUCATIONAL TRUST  
BAMBINO PUBLIC SCHOOL

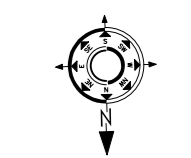

DATE OF ISSUE: \_\_\_\_\_

REVISIONS SHEET A3

SN	REVISION NO	DATE
01	R0	
02		
03		

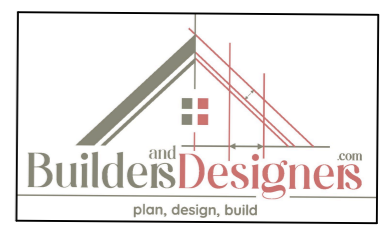


DESIGN BY TABREZ  
DRAWN BY TAHER  
CHECKED BY TABREZ  
DRAWING NO 09

ALL DIMENSIONS ARE IN FT

A B C D E F G H I J

1  
2  
3  
4  
5  
6  
7

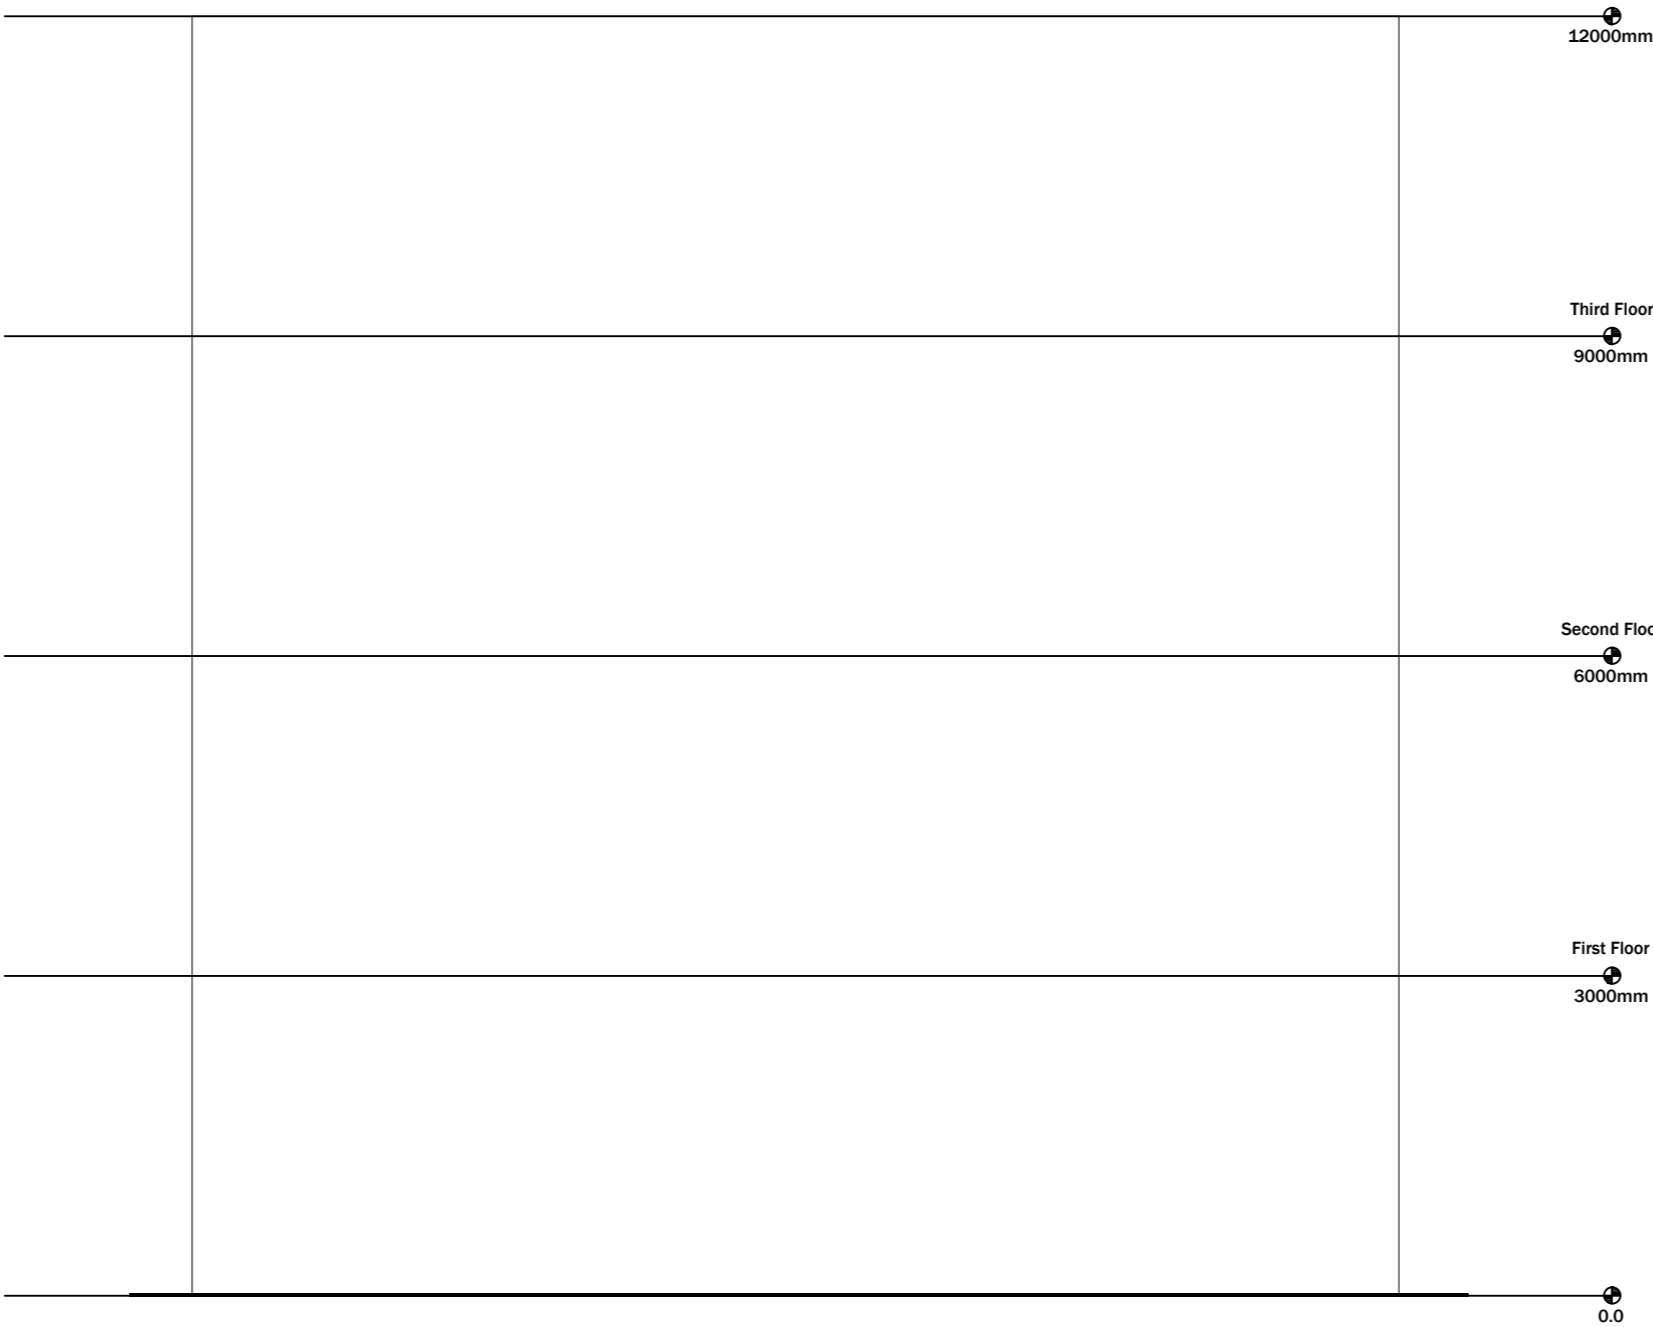

**1** East elevation  
SCALE: \_\_\_\_\_

**NOTES**


1. THIS DRAWING IS THE PROPERTY OF **Builders and Designers (A Unit of MAESTER (R))**, AND SHELL NOT BE COPIED OR USED WITHOUT PRIOR PERMISSION.
2. THE DRAWING IS NOT TO THE SCALE. ONLY WRITTEN DIMENSION SHALL BE FOLLOWED.
3. ALL DIMENSIONS ARE IN MM.

**TITLE**

**Bambino Public School**

SCALE: NTS


CLIENT:-  
RITA XAVIER MEMORIAL  
EDUCATIONAL TRUST  
BAMBINO PUBLIC SCHOOL

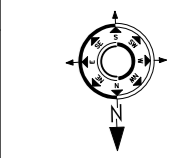

DATE OF ISSUE:

REVISIONS SHEET A3

SN	REVISION NO	DATE
01	R0	
02		
03		

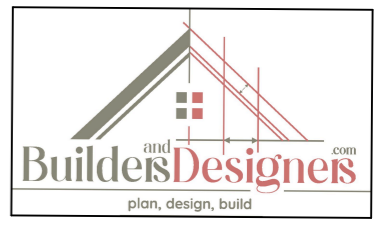

DESIGN BY TABREZ  
DRAWN BY TAHER  
CHECKED BY TABREZ  
DRAWING NO 10

ALL DIMENSIONS ARE IN FT

1  
3  
4  
5  
6  
7