


- NOTES**
1. THIS DRAWING IS THE PROPERTY OF **Builders and Designers (A Unit of MAESTER (R))**, AND SHELL NOT BE COPIED OR USED WITHOUT PRIOR PERMISSION.
 2. THE DRAWING IS NOT TO THE SCALE. ONLY WRITTEN DIMENSION SHALL BE FOLLOWED.
 3. ALL DIMENSIONS ARE IN MM.

TITLE

LAL SWEETS
PROPOSED BUILDING

SCALE: NTS

CLIENT:- LAL SWEETS

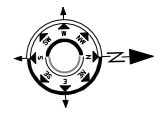

DATE OF ISSUE:

REVISIONS

SN	REVISION NO	DATE
01	R0	
02		
03		

SHEET
A3




DESIGN BY TABREZ

DRAWN BY TAHER


CHECKED BY TABREZ

DRAWING NO 01

ALL DIMENSIONS ARE IN FT

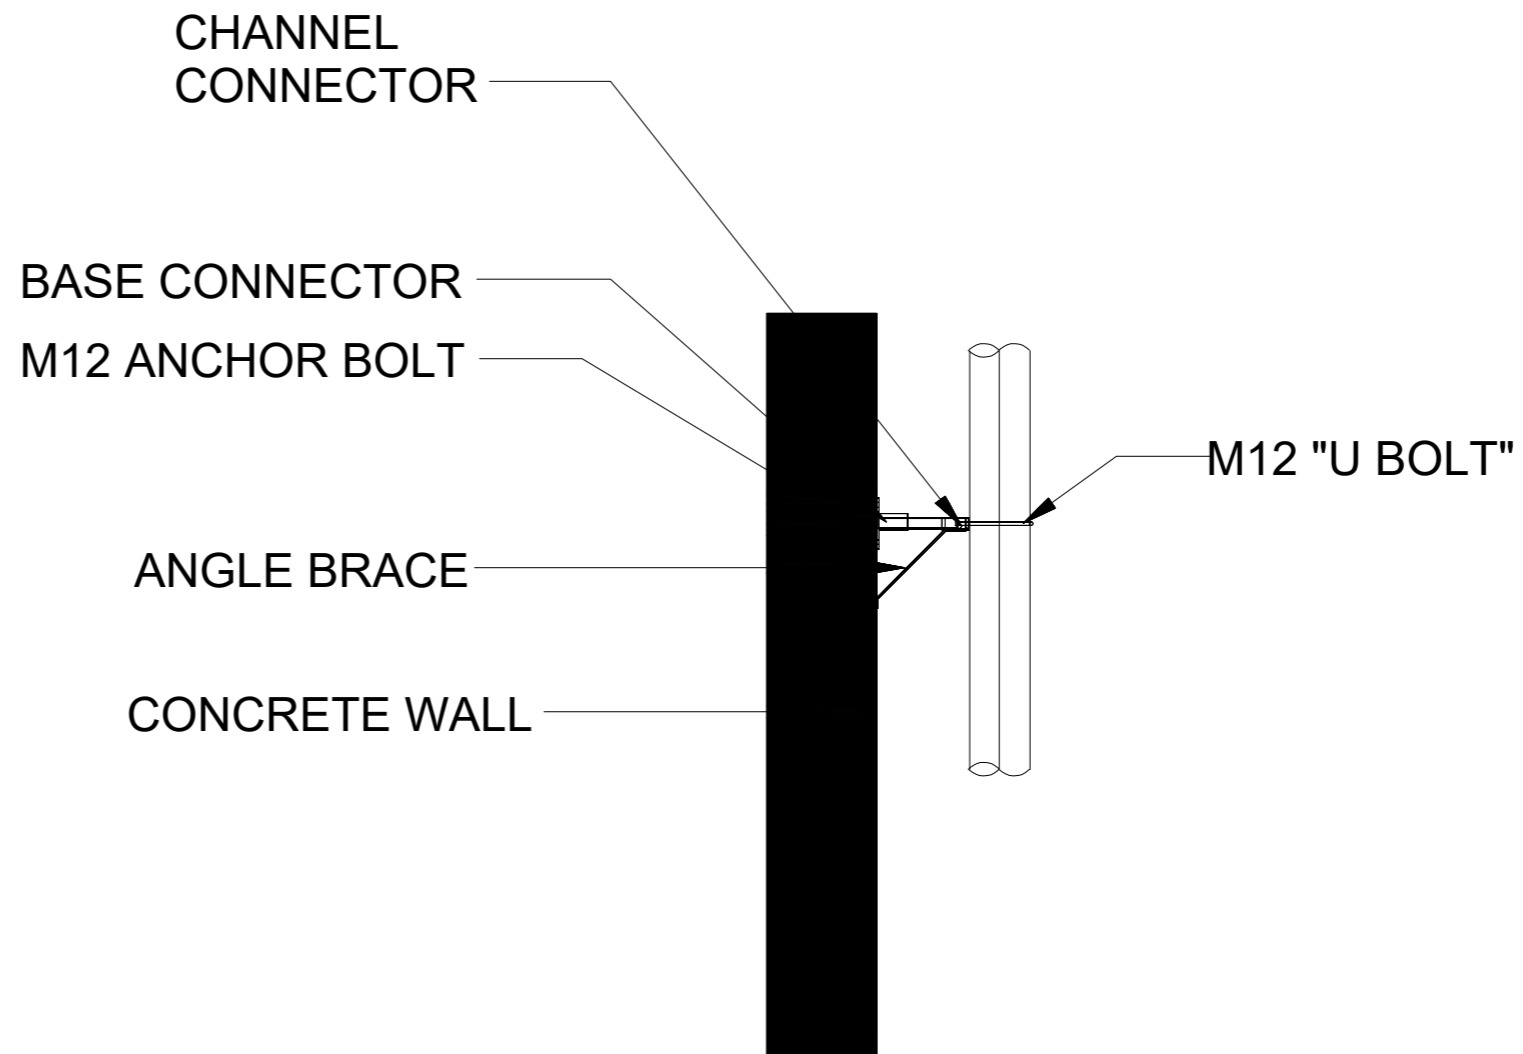

TYPICAL DETAIL OF FIXING DETAIL

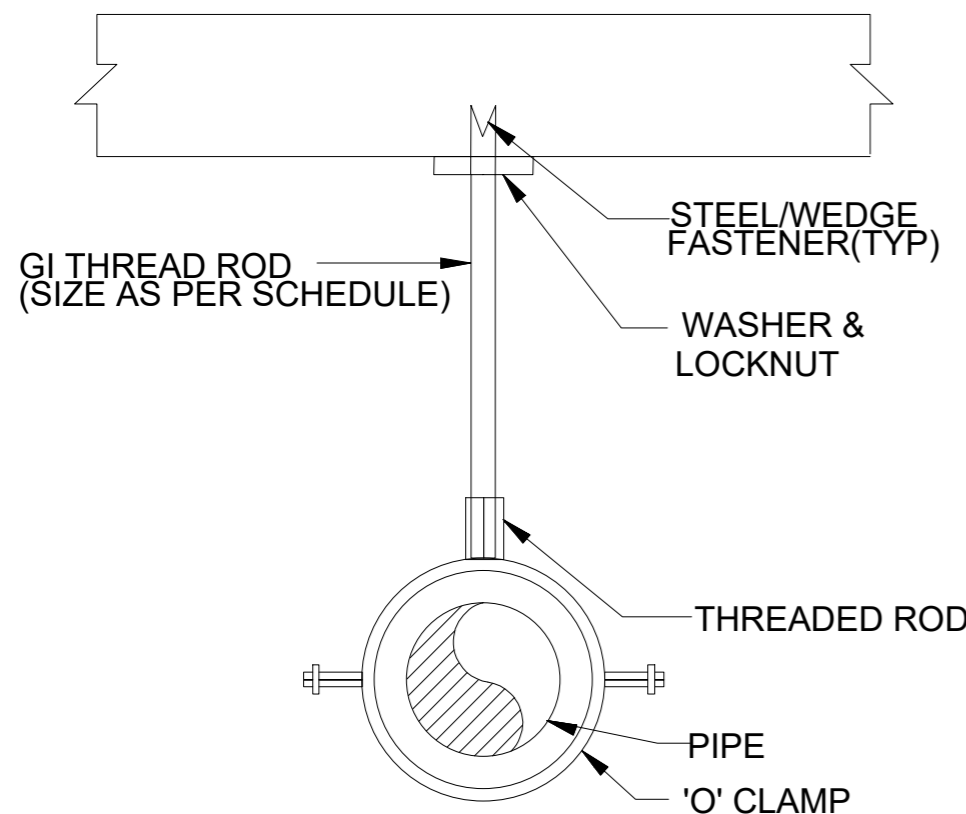

*M10 THREADED ROD PIPE SIZE UPTO 150MM
 *M12 THREADED ROD PIPE SIZE 200MM

*DIN 934 NUT, WASHER M10 AND M12 THREADED ROD M10 AND M12, STEEL ANCHOR M10 AND M12, DAMMGULAST GREEN AND YELLOW SINGLE BOSSED CLAMP, SUPPORT CHANNEL 27/18,28/30

TYPICAL DETAIL OF THREADED ROD WITH 'O' CLAMP

NOTES

1. THIS DRAWING IS THE PROPERTY OF **Builders and Designers (A Unit of MAESTER (R))**, AND SHALL NOT BE COPIED OR USED WITHOUT PRIOR PERMISSION.
2. THE DRAWING IS NOT TO THE SCALE. ONLY WRITTEN DIMENSION SHALL BE FOLLOWED.
3. ALL DIMENSIONS ARE IN MM.

TITLE

LAL SWEETS
 PROPOSED BUILDING

SCALE: NTS

CLIENT:-
 LAL SWEETS

DATE OF ISSUE:

REVISIONS SHEET A3

SN	REVISION NO	DATE
01	R0	
02		
03		




DESIGN BY TABREZ

DRAWN BY TAHER

CHECKED BY TABREZ

DRAWING NO 02

WATER INLET AND DRAINAGE DETAILS FOR SINK

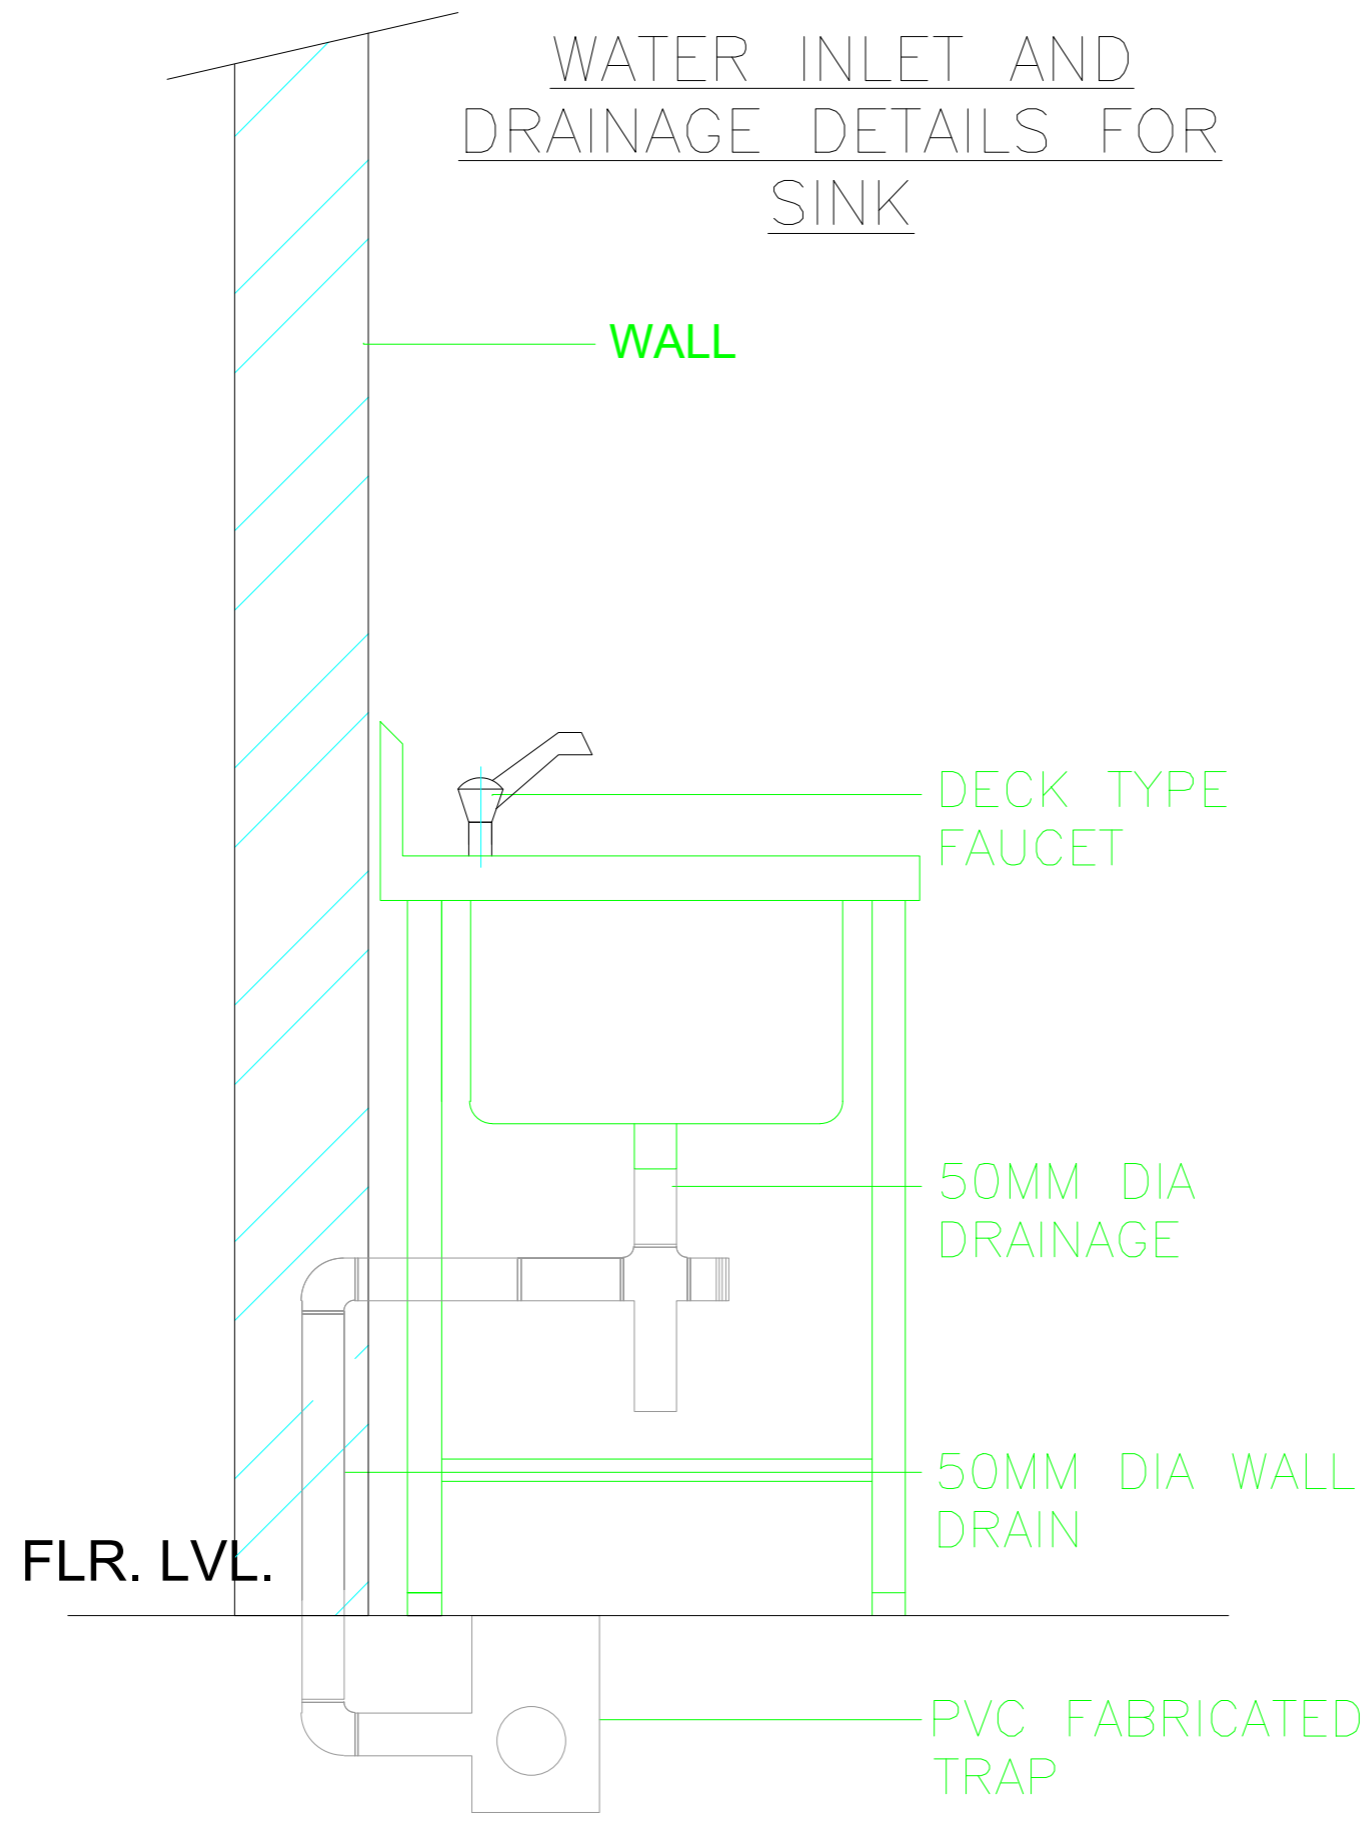

NOTES

1. THIS DRAWING IS THE PROPERTY OF **Builders and Designers (A Unit of MAESTER (R))**, AND SHALL NOT BE COPIED OR USED WITHOUT PRIOR PERMISSION.
2. THE DRAWING IS NOT TO THE SCALE. ONLY WRITTEN DIMENSION SHALL BE FOLLOWED.
3. ALL DIMENSIONS ARE IN MM.

TITLE

**LAL SWEETS
PROPOSED BUILDING**

SCALE: NTS

CLIENT:-
LAL SWEETS

DATE OF ISSUE:

SHEET
A3

SN	REVISION NO	DATE
01	R0	
02		
03		




DESIGN BY	TABREZ
DRAWN BY	TAHER
CHECKED BY	TABREZ
DRAWING NO	03

ALL DIMENSIONS ARE IN FT

NOTES

1. THIS DRAWING IS THE PROPERTY OF **Builders and Designers (A Unit of MAESTER (R))**, AND SHALL NOT BE COPIED OR USED WITHOUT PRIOR PERMISSION.
2. THE DRAWING IS NOT TO THE SCALE. ONLY WRITTEN DIMENSION SHALL BE FOLLOWED.
3. ALL DIMENSIONS ARE IN MM.

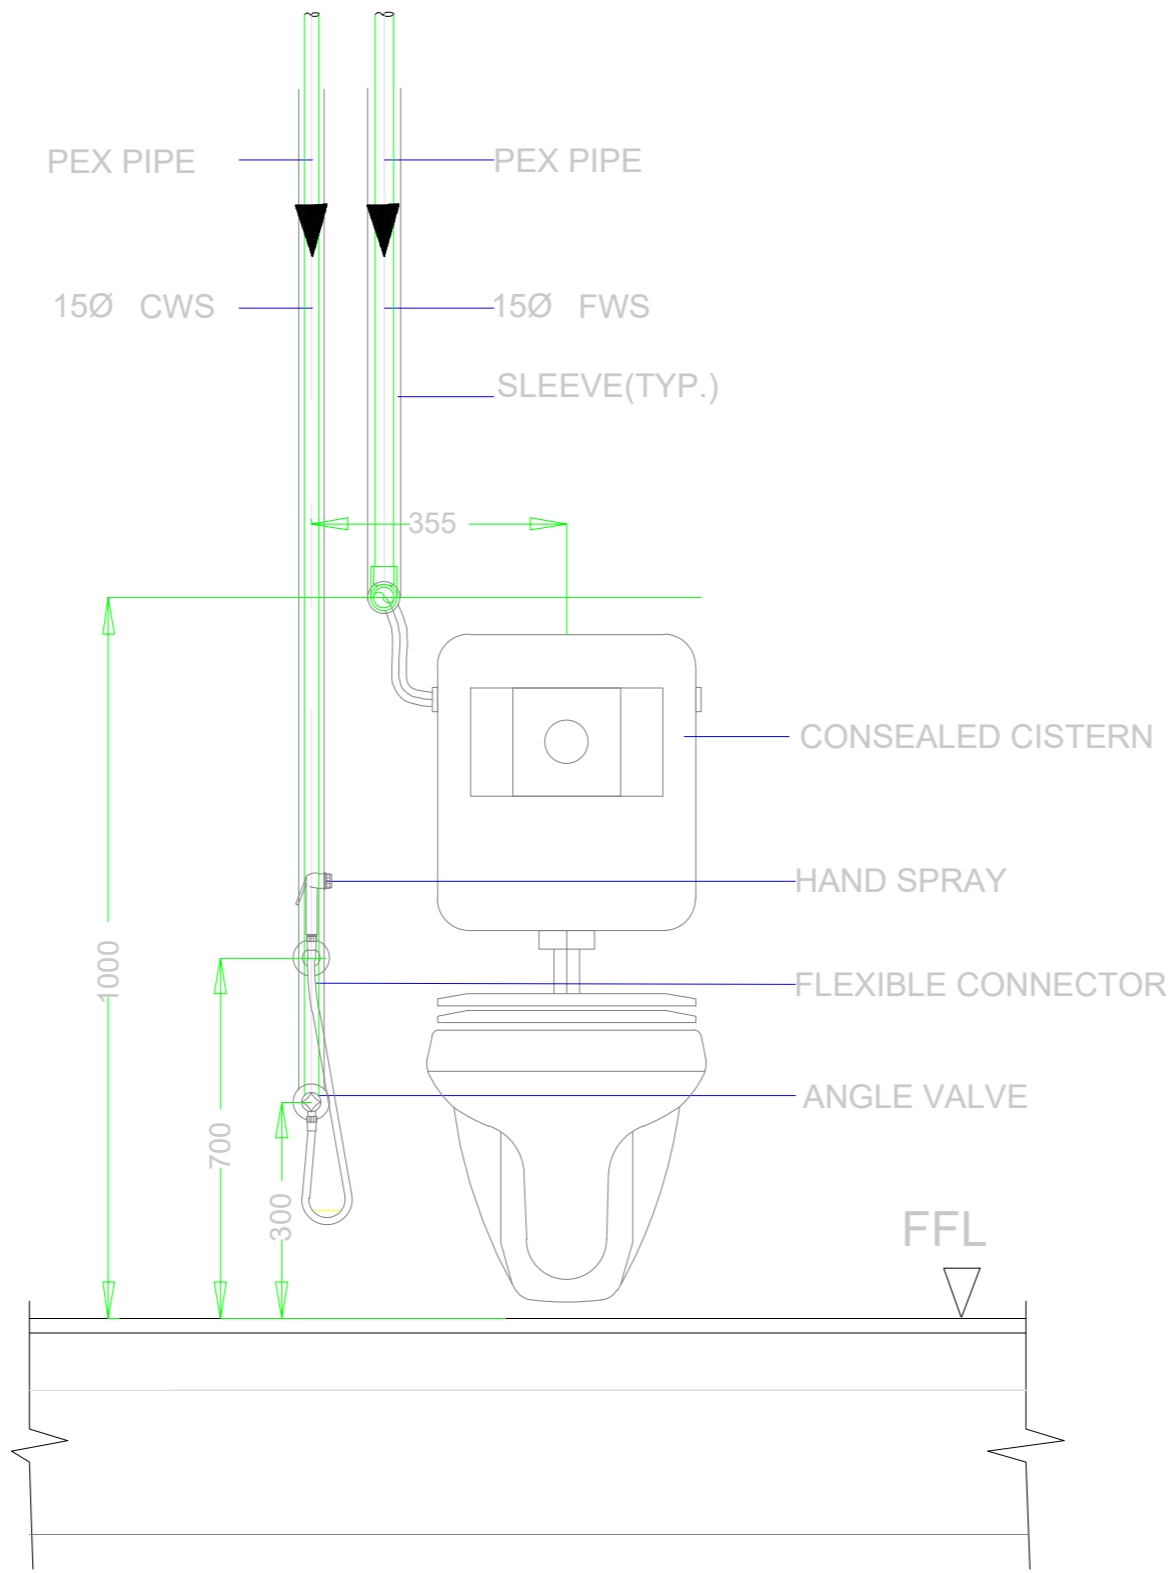


TYPICAL INSTALLATION DETAILS OF WATER CLOSET (WC)

TITLE

LAL SWEETS
PROPOSED BUILDING

SCALE: NTS
CLIENT:-
LAL SWEETS

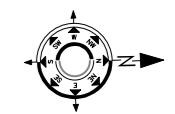

DATE OF ISSUE:


REVISIONS SHEET A3

SN	REVISION NO	DATE
01	R0	
02		
03		



DESIGN BY TABREZ
DRAWN BY TAHER
CHECKED BY TABREZ
DRAWING NO 04

MOUNTING HEIGHT FOR WASH BASIN TOP OF LEVEL +850MM & BT COP +450MM & WS COP +500MM FROM FFL.

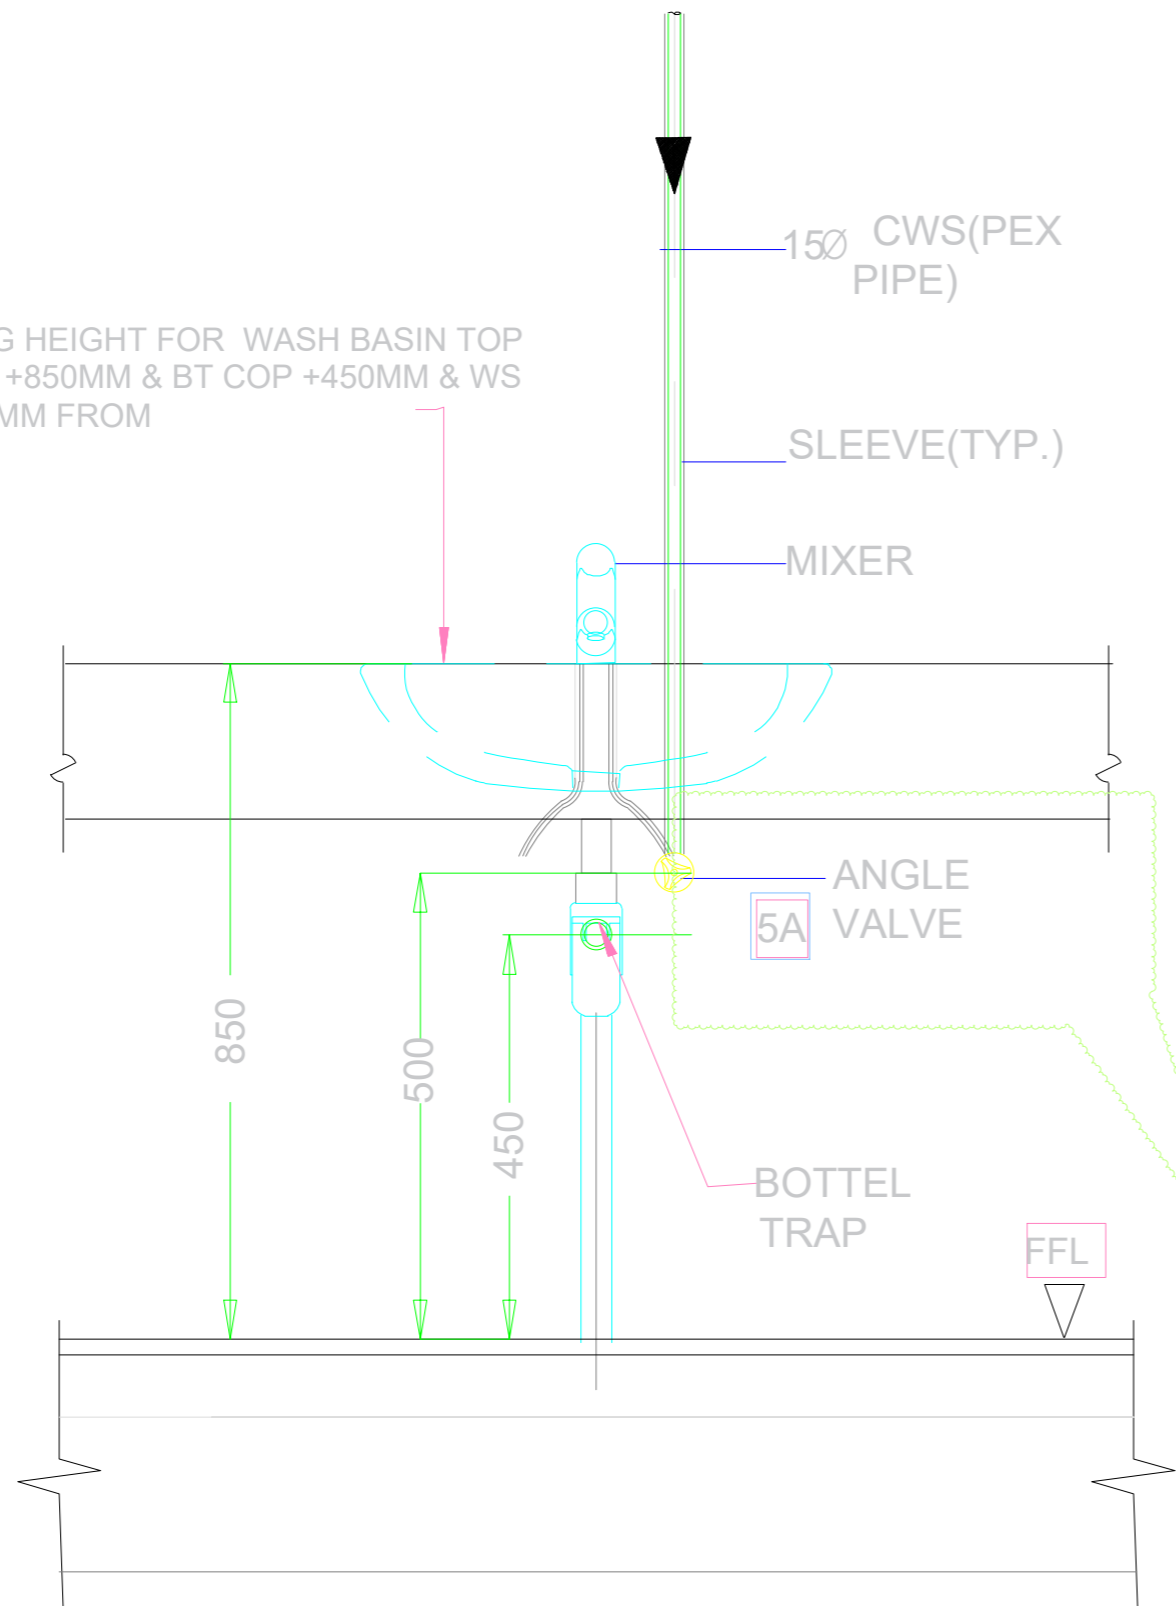

TYP ALL WASH BASIN AREA FOR SENSOR TAP, 5A SOCKET PROVISION TO BE REQUIRED

TYPICAL INSTALLATION DETAILS OF COUNTER TOP WASH BASIN (WB)

NOTES

1. THIS DRAWING IS THE PROPERTY OF **Builders and Designers (A Unit of MAESTER (R))**, AND SHELL NOT BE COPIED OR USED WITHOUT PRIOR PERMISSION.
2. THE DRAWING IS NOT TO THE SCALE. ONLY WRITTEN DIMENSION SHALL BE FOLLOWED.
3. ALL DIMENSIONS ARE IN MM.

TITLE

LAL SWEETS
PROPOSED BUILDING


SCALE: NTS

CLIENT:- LAL SWEETS

DATE OF ISSUE:

REVISIONS SHEET A3

SN	REVISION NO	DATE
01	R0	
02		
03		

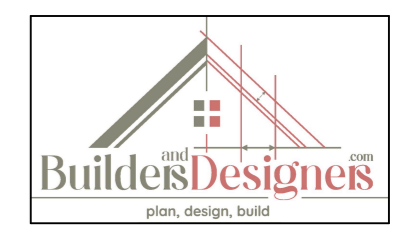


DESIGN BY TABREZ

DRAWN BY TAHER

CHECKED BY TABREZ

DRAWING NO 05

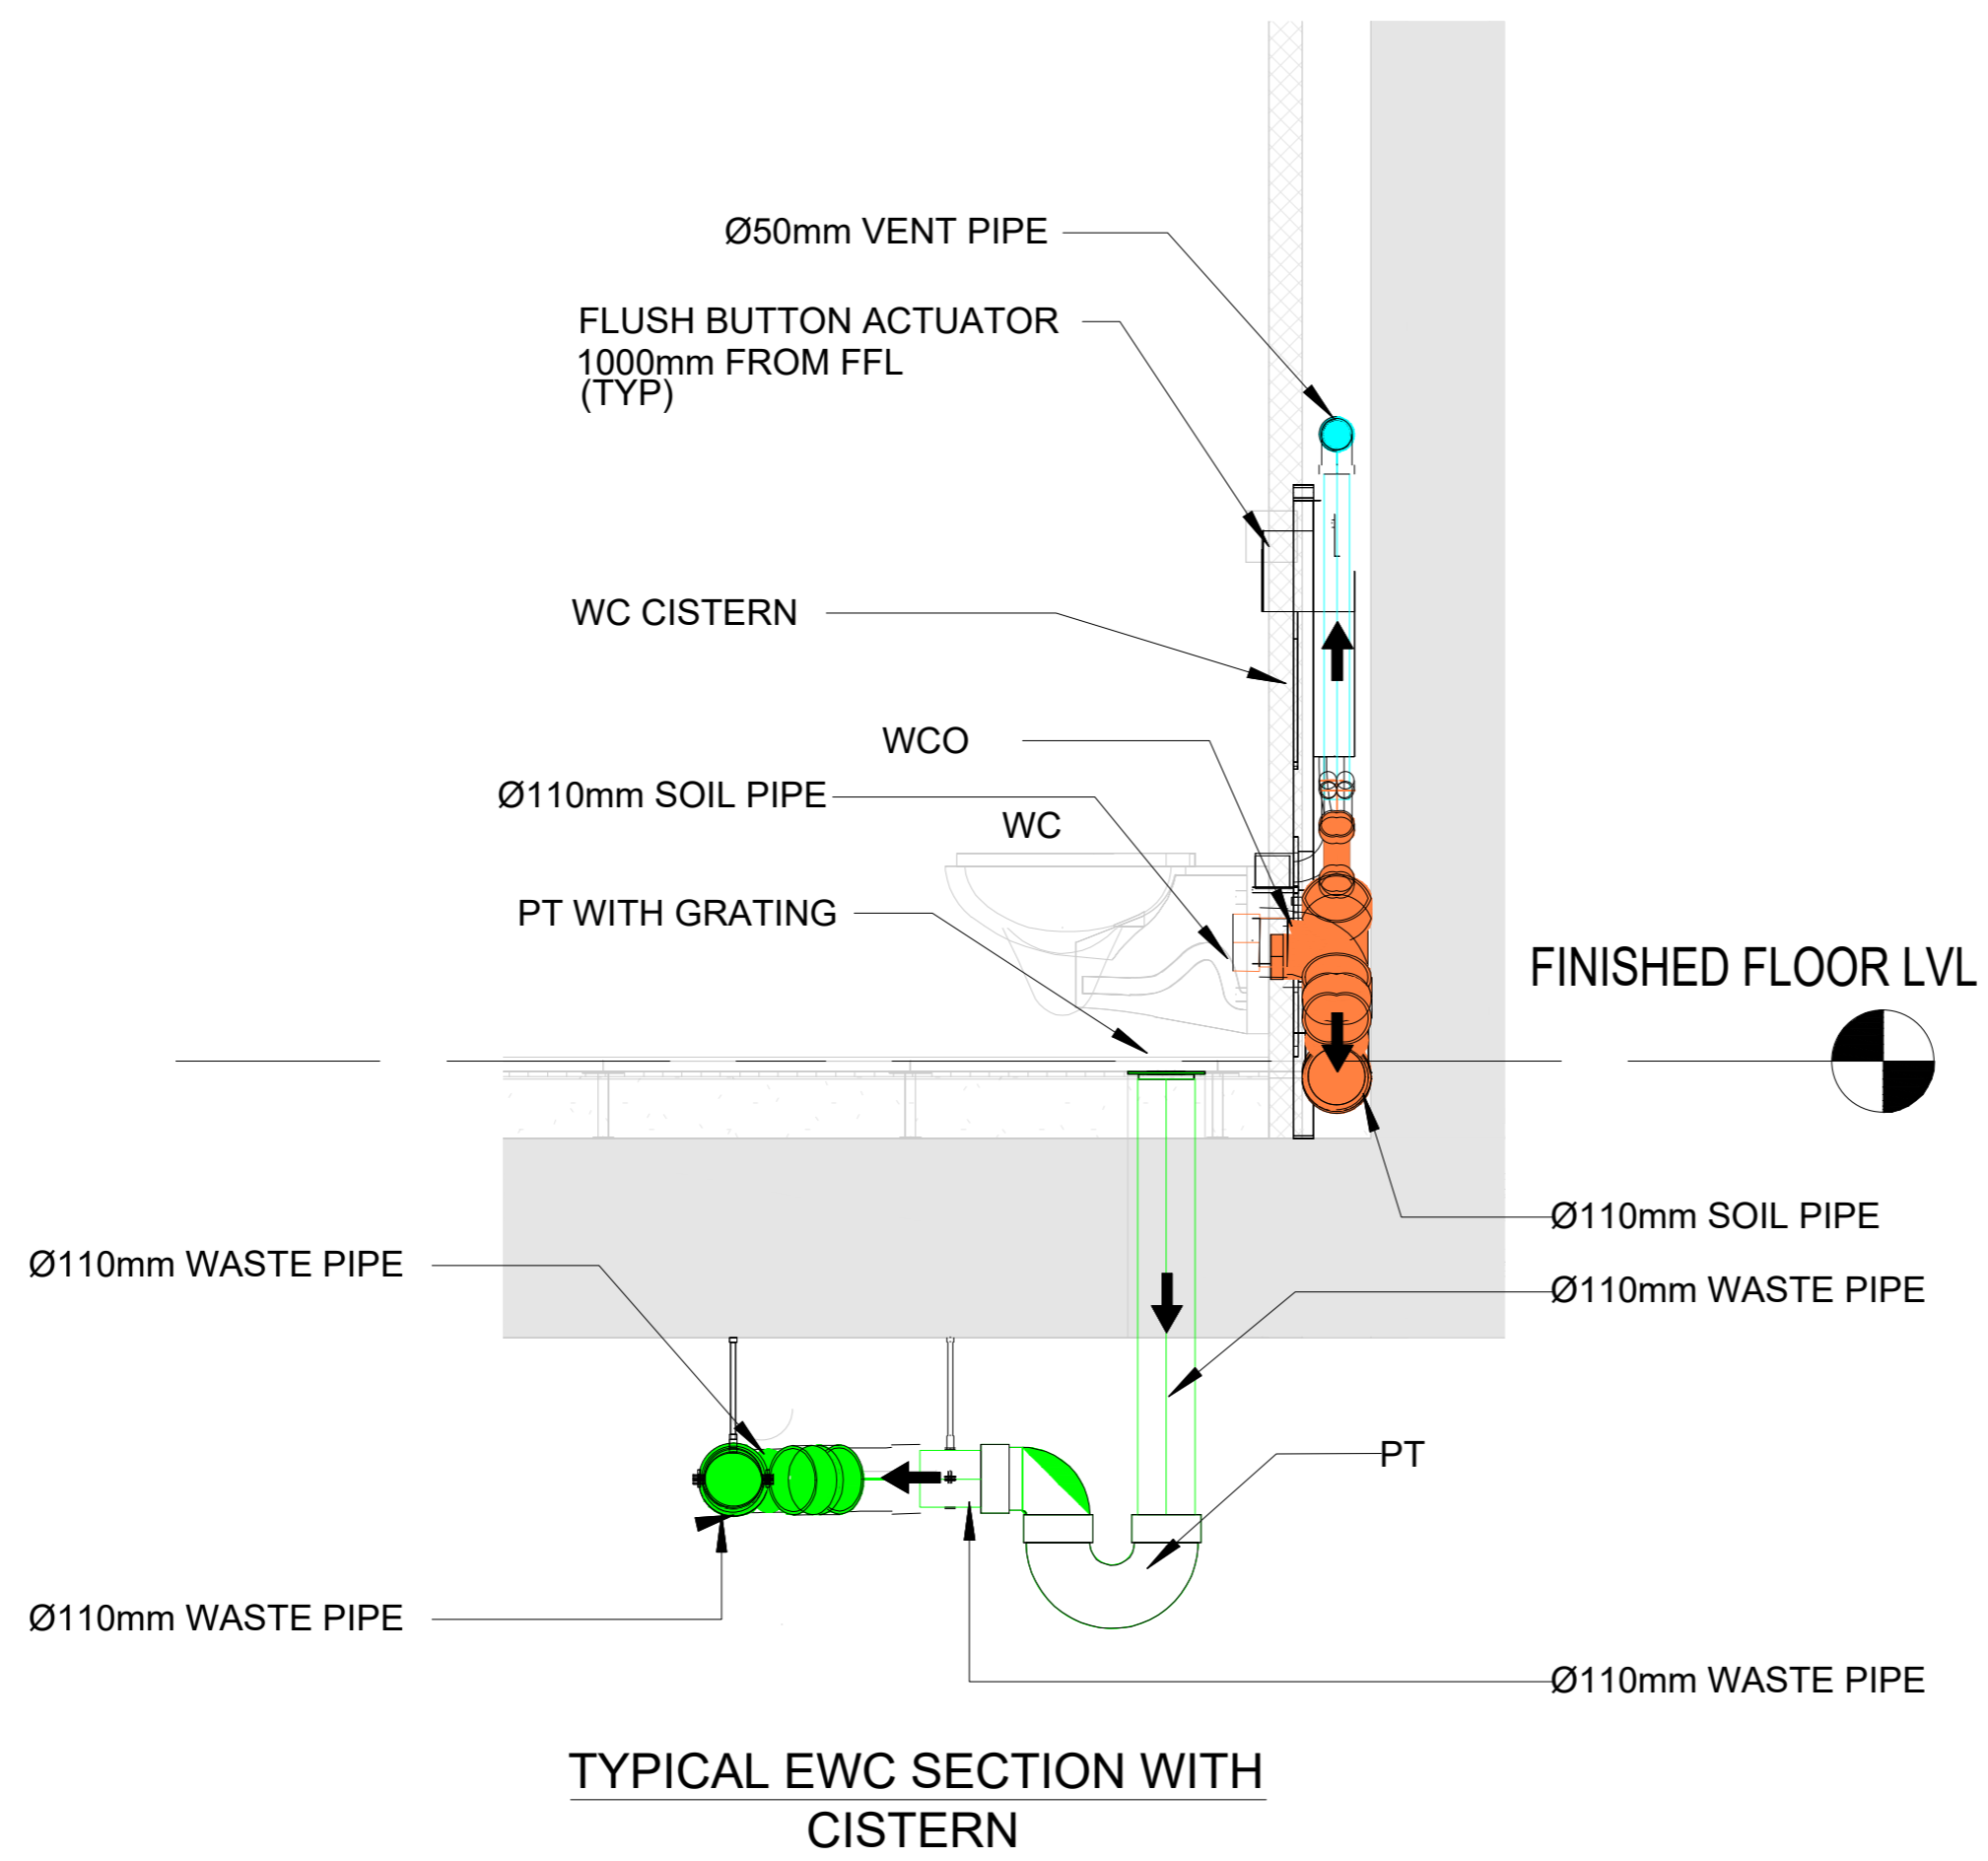

TYPICAL EWC SECTION WITH CISTERN

NOTES


1. THIS DRAWING IS THE PROPERTY OF **Builders and Designers (A Unit of MAESTER (R))**, AND SHALL NOT BE COPIED OR USED WITHOUT PRIOR PERMISSION.
2. THE DRAWING IS NOT TO THE SCALE. ONLY WRITTEN DIMENSION SHALL BE FOLLOWED.
3. ALL DIMENSIONS ARE IN MM.

TITLE

LAL SWEETS
PROPOSED BUILDING

SCALE: NTS


CLIENT:-
MR. RANJITH
KUMAR

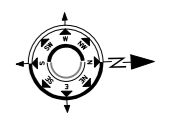

DATE OF ISSUE: 21.04.2026

REVISIONS SHEET A3

SN	REVISION NO	DATE
01	R0	21-04-2026
02		
03		

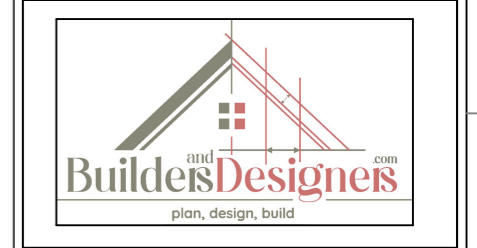

DESIGN BY TABREZ

DRAWN BY TAHER

CHECKED BY TABREZ

DRAWING NO 06

A

B

C

D

E

F

G

H

I

J

NOTES


1. THIS DRAWING IS THE PROPERTY OF **Builders and Designers (A Unit of MAESTER (R))**, AND SHALL NOT BE COPIED OR USED WITHOUT PRIOR PERMISSION.
2. THE DRAWING IS NOT TO THE SCALE. ONLY WRITTEN DIMENSION SHALL BE FOLLOWED.
3. ALL DIMENSIONS ARE IN MM.

TITLE

LAL SWEETS
PROPOSED BUILDING

SCALE: NTS

CLIENT:-
LAL SWEETS

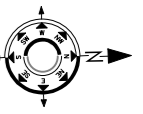

DATE OF ISSUE:

REVISIONS

SHEET
A3

SN	REVISION NO	DATE
01	R0	
02		
03		




DESIGN BY TABREZ

DRAWN BY TAHER

CHECKED BY TABREZ

DRAWING NO 07

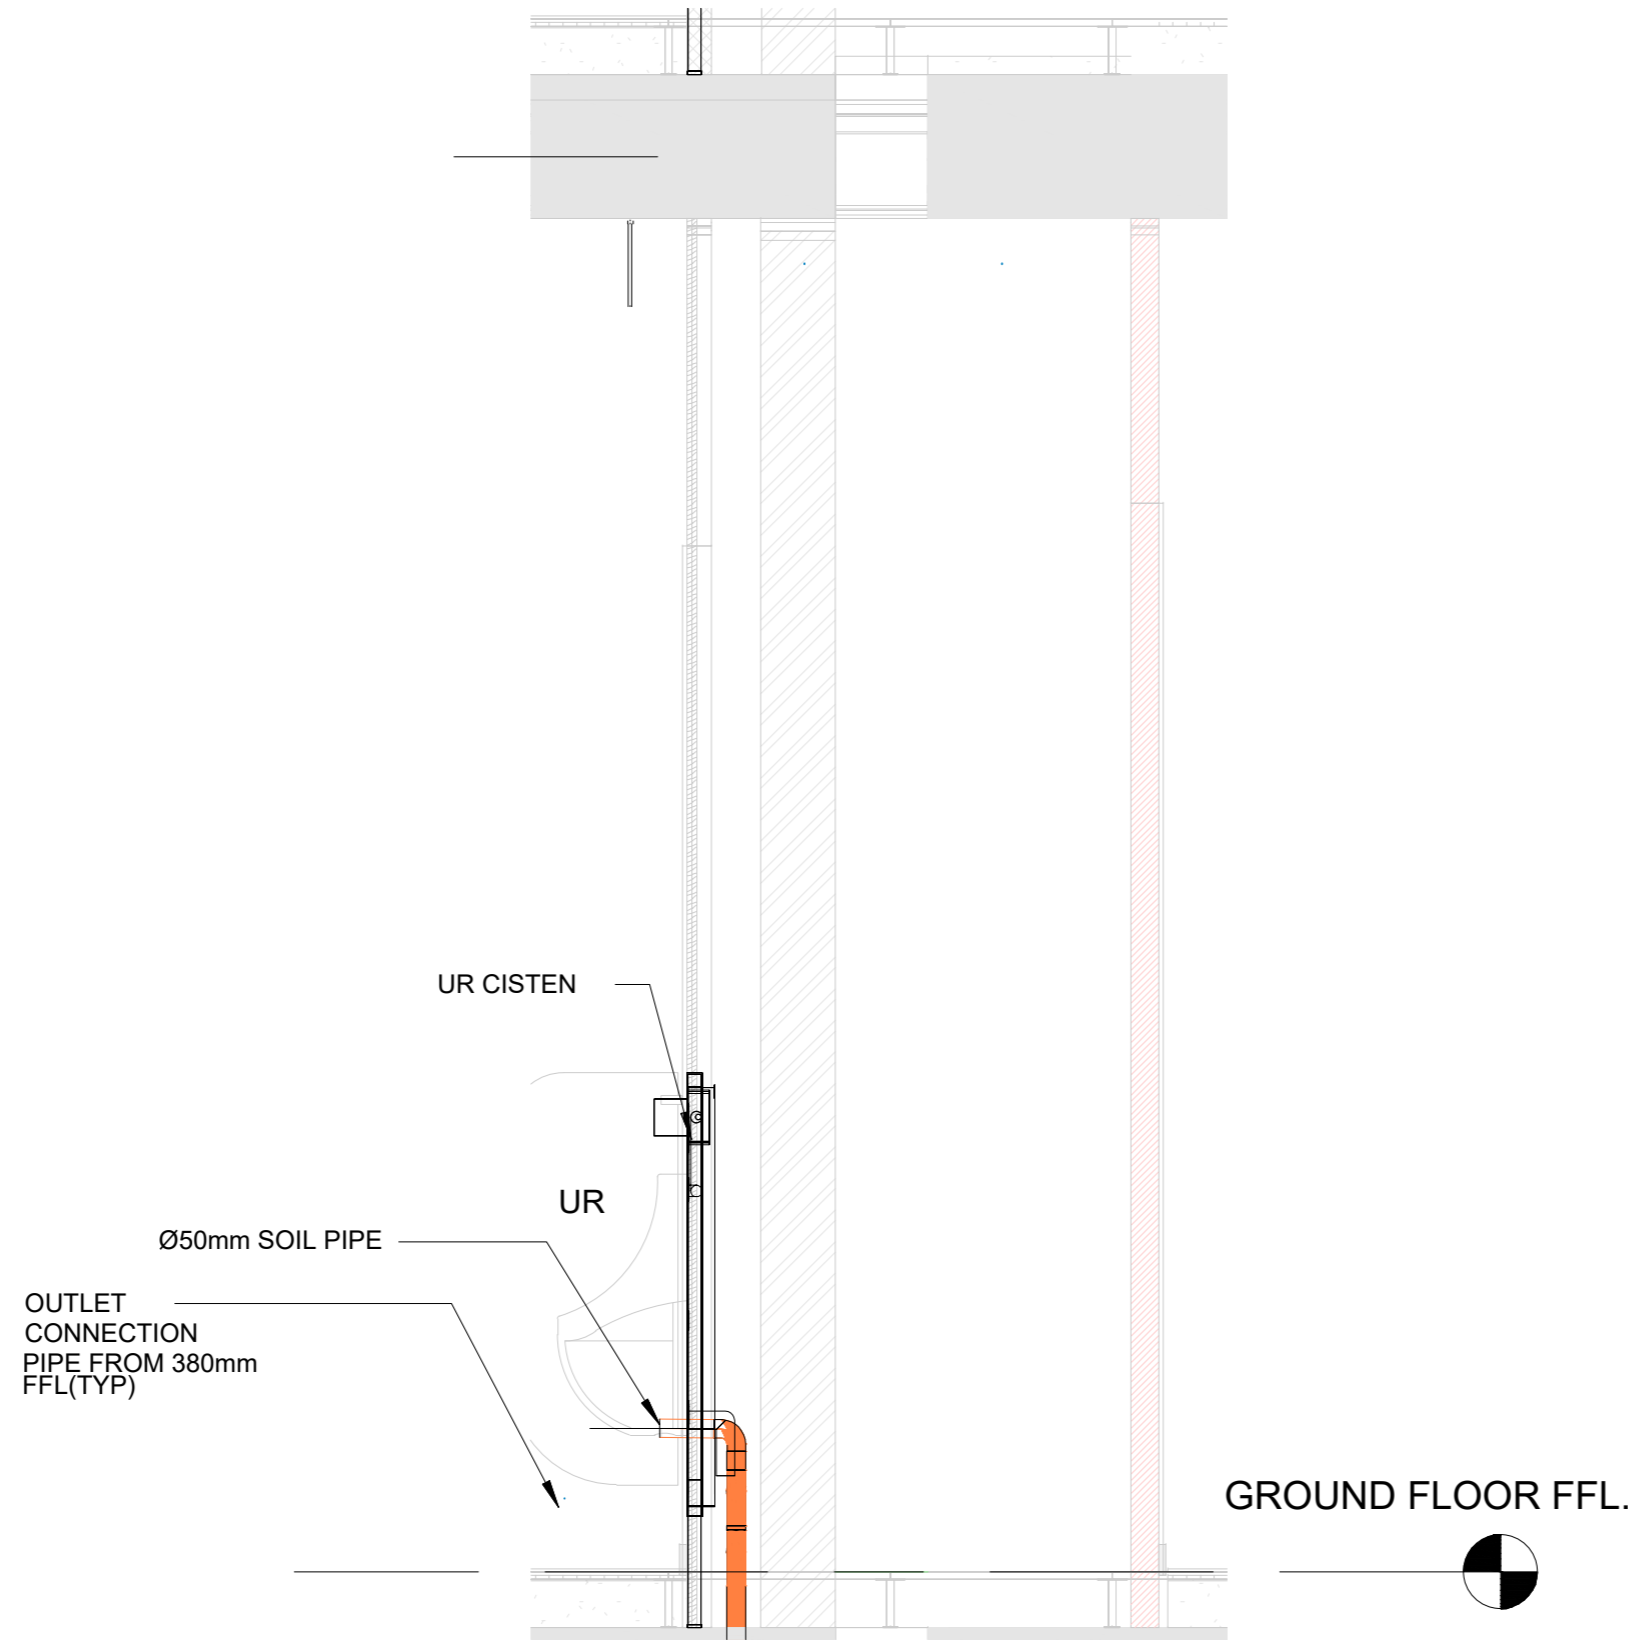

TYPICAL URINAL SECTION
WITH SENSOR PLATE

ALL DIMENSIONS ARE IN FT