


# ○ Stilt Floor Plan


Proposed Stilt Floor Plan for Mr. Muneer Ahmed  
Kauvery Nagar, Bangalore - 560032

Date: 08.08.2024

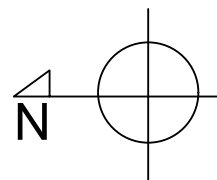

Designers




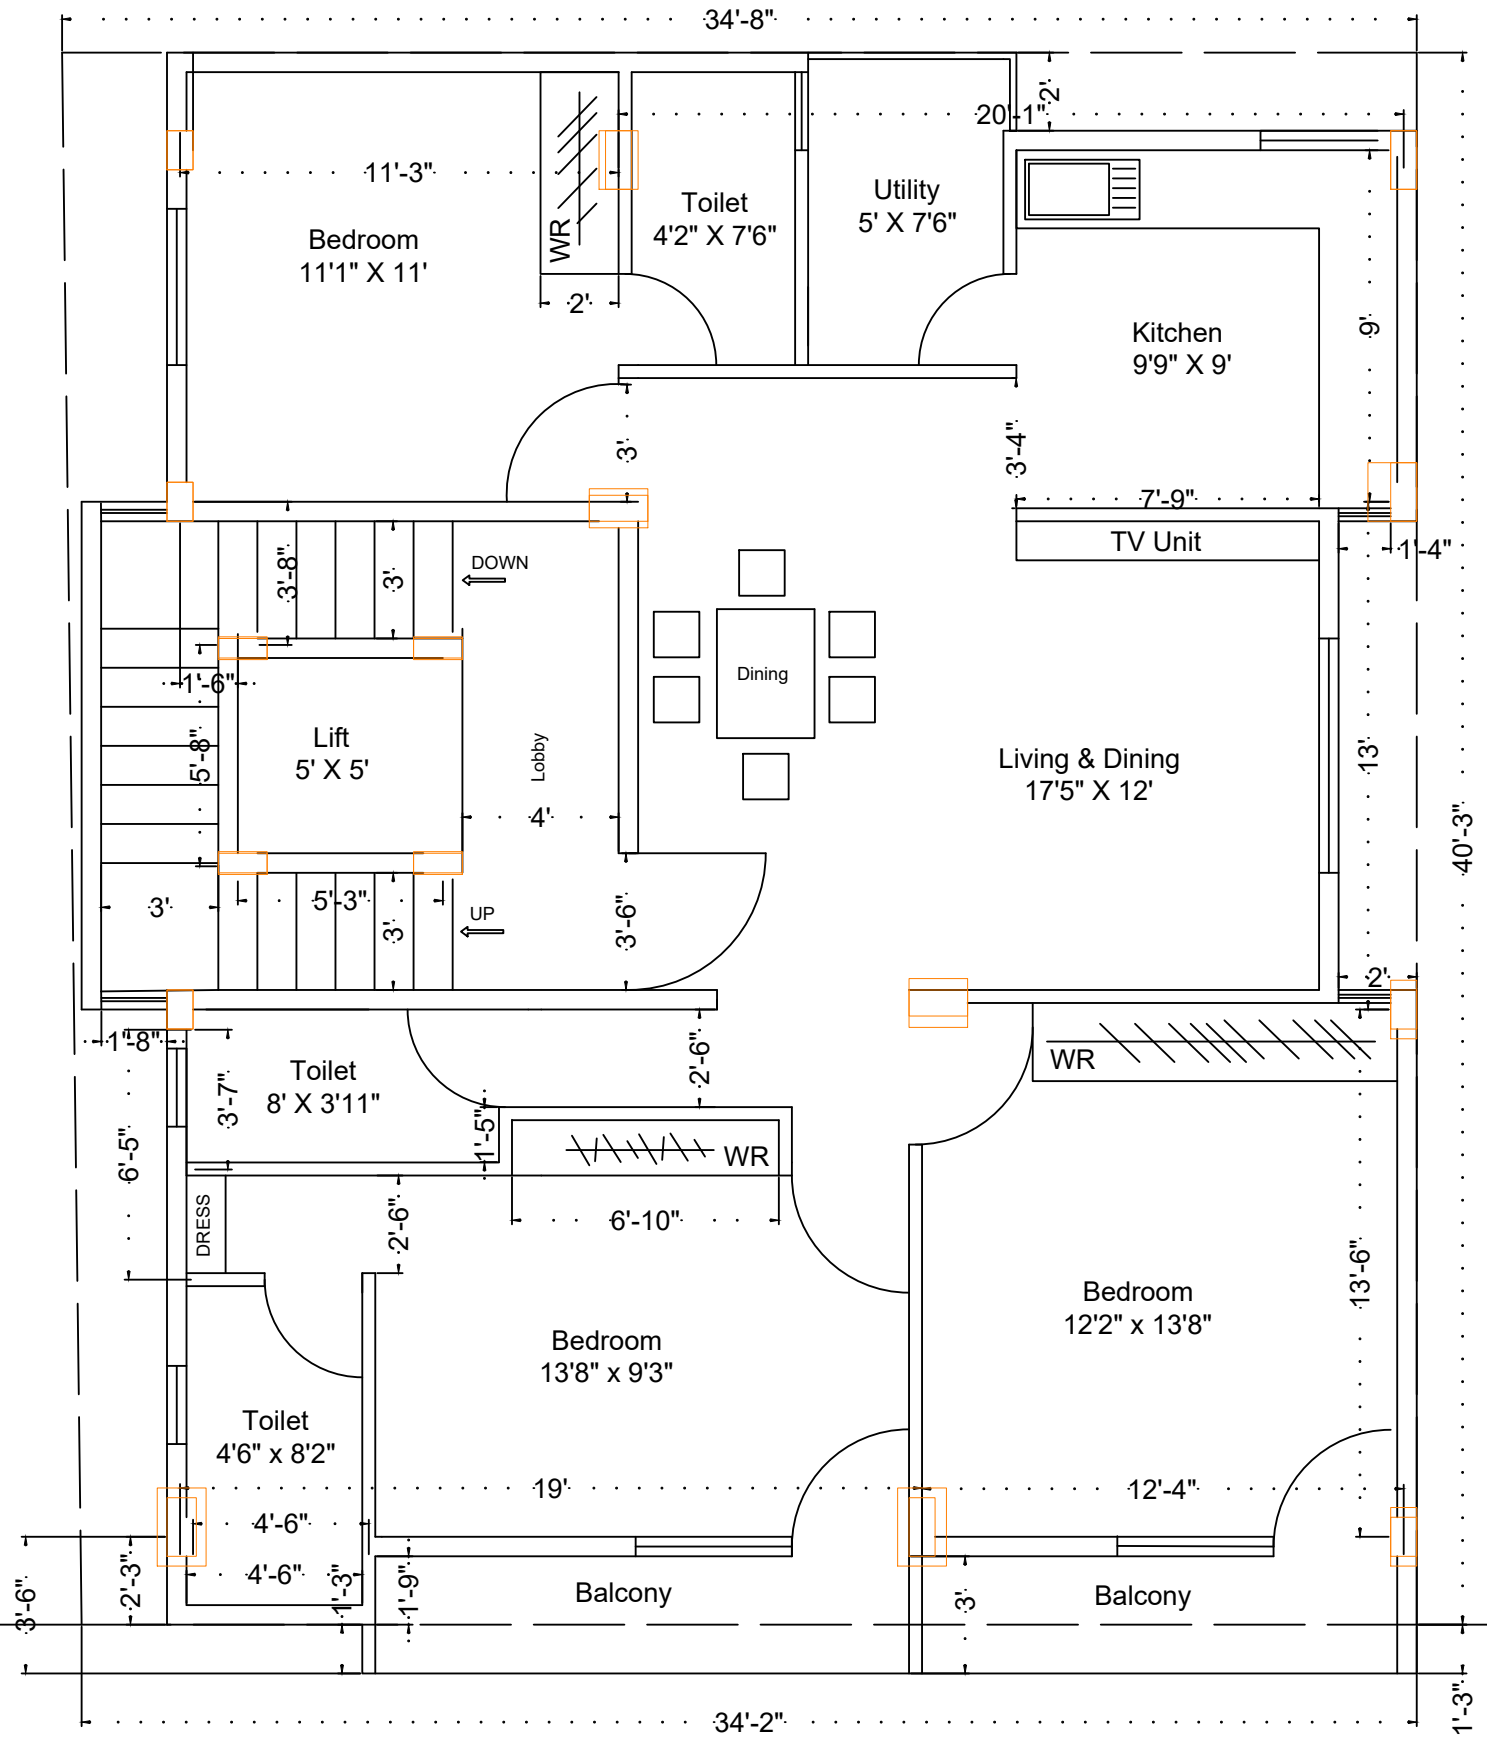

# ○ Typical G+3 Floor Plan ROAD


Proposed G+3 Floor Plan for Mr. Muneer Ahmed  
Kauvery Nagar, Bangalore - 560032

Date: 08.08.2024

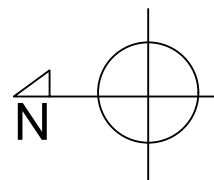

Designers




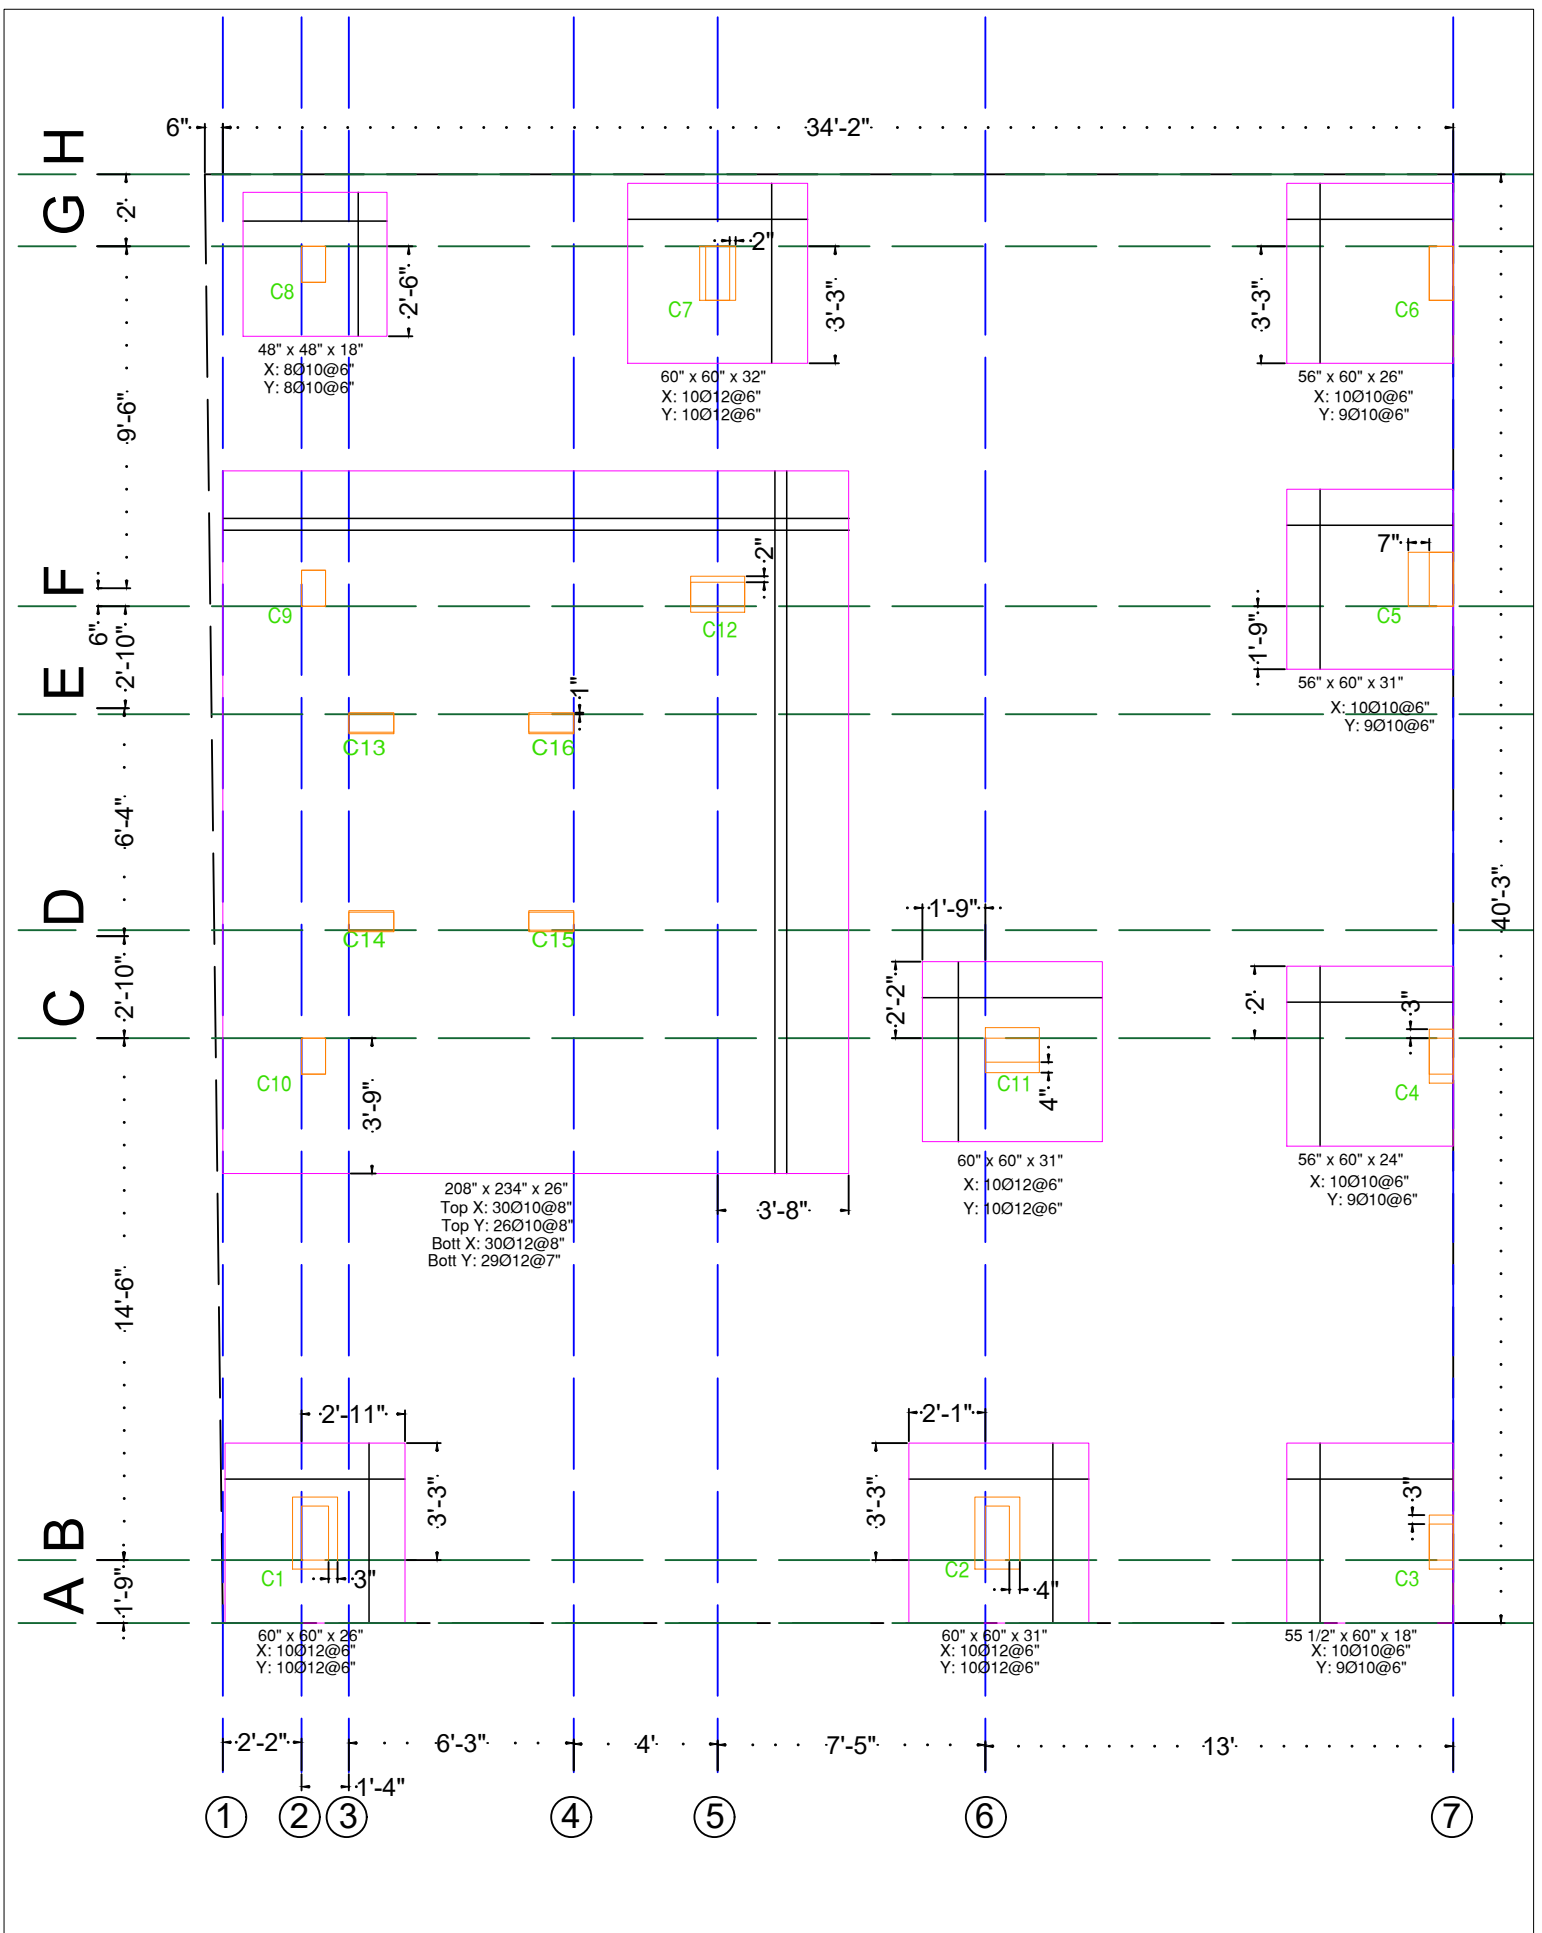

Proposed for Mr. Muneer Ahmed  
Kauvery Nagar, Bangalore - 560032


# ○ Footing Plan

Date: 19.08.2024

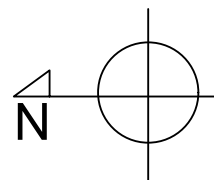

Designers



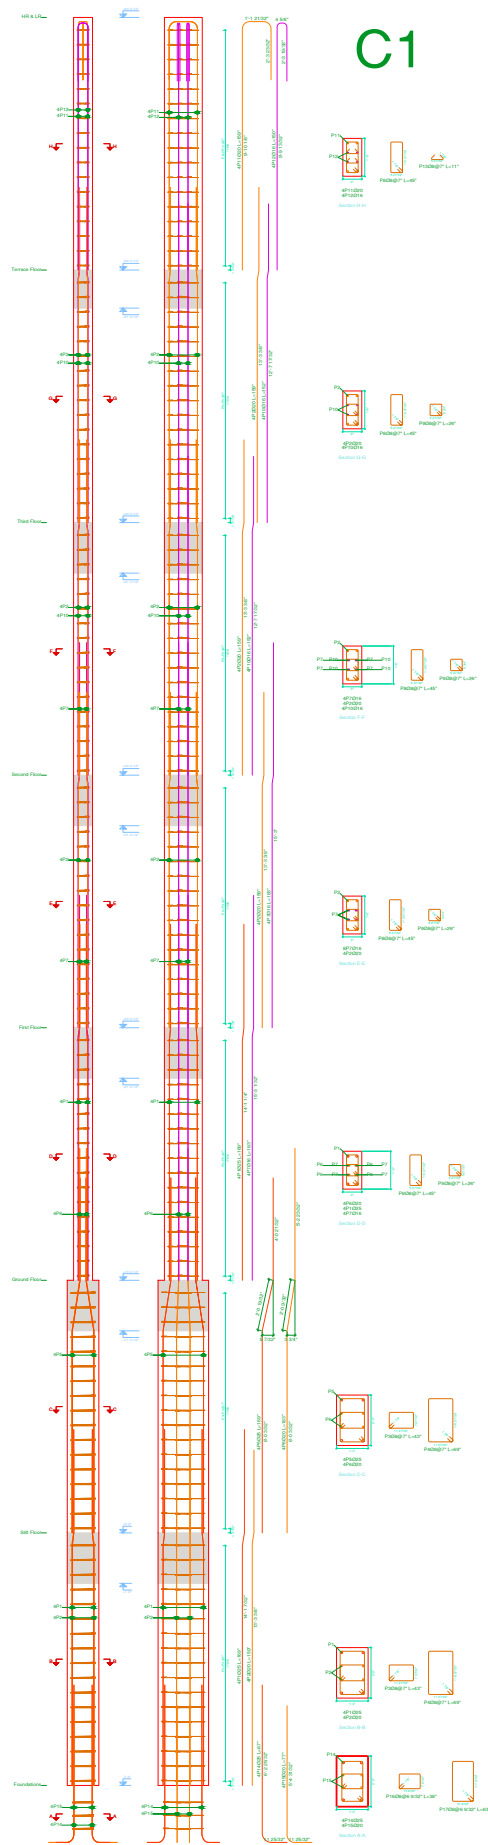


C1

C1			C2			C3=C4																										
<p>Long. Reinf.: 8Ø12 Stirrups: Ø8</p> <table border="1"> <tr> <th>Interval (in)</th> <th>Nº</th> <th>Spacing (in)</th> </tr> <tr> <td>0" to 10'-0"</td> <td>20</td> <td>6"</td> </tr> </table>			Interval (in)	Nº	Spacing (in)	0" to 10'-0"	20	6"	<p>Long. Reinf.: 8Ø12 Stirrups: Ø8</p> <table border="1"> <tr> <th>Interval (in)</th> <th>Nº</th> <th>Spacing (in)</th> </tr> <tr> <td>0" to 10'-0"</td> <td>17</td> <td>7"</td> </tr> </table>			Interval (in)	Nº	Spacing (in)	0" to 10'-0"	17	7"	<p>Long. Reinf.: 6Ø12 Stirrups: Ø8</p> <table border="1"> <tr> <th>Interval (in)</th> <th>Nº</th> <th>Spacing (in)</th> </tr> <tr> <td>0" to 10'-0"</td> <td>17</td> <td>7"</td> </tr> </table>			Interval (in)	Nº	Spacing (in)	0" to 10'-0"	17	7"						
Interval (in)	Nº	Spacing (in)																														
0" to 10'-0"	20	6"																														
Interval (in)	Nº	Spacing (in)																														
0" to 10'-0"	17	7"																														
Interval (in)	Nº	Spacing (in)																														
0" to 10'-0"	17	7"																														
<p>Long. Reinf.: 4Ø20+4Ø16 Stirrups: Ø8</p> <table border="1"> <tr> <th>Interval (in)</th> <th>Nº</th> <th>Spacing (in)</th> </tr> <tr> <td>0" to 10'-0"</td> <td>20</td> <td>6"</td> </tr> </table>			Interval (in)	Nº	Spacing (in)	0" to 10'-0"	20	6"	<p>Long. Reinf.: 8Ø12 Stirrups: Ø8</p> <table border="1"> <tr> <th>Interval (in)</th> <th>Nº</th> <th>Spacing (in)</th> </tr> <tr> <td>0" to 10'-0"</td> <td>17</td> <td>7"</td> </tr> </table>			Interval (in)	Nº	Spacing (in)	0" to 10'-0"	17	7"	<p>Long. Reinf.: 4Ø16 Stirrups: Ø8</p> <table border="1"> <tr> <th>Interval (in)</th> <th>Nº</th> <th>Spacing (in)</th> </tr> <tr> <td>0" to 10'-0"</td> <td>17</td> <td>7"</td> </tr> </table>			Interval (in)	Nº	Spacing (in)	0" to 10'-0"	17	7"						
Interval (in)	Nº	Spacing (in)																														
0" to 10'-0"	20	6"																														
Interval (in)	Nº	Spacing (in)																														
0" to 10'-0"	17	7"																														
Interval (in)	Nº	Spacing (in)																														
0" to 10'-0"	17	7"																														
<p>Long. Reinf.: 4Ø20+4Ø16 Stirrups: Ø8</p> <table border="1"> <tr> <th>Interval (in)</th> <th>Nº</th> <th>Spacing (in)</th> </tr> <tr> <td>0" to 10'-0"</td> <td>20</td> <td>6"</td> </tr> </table>			Interval (in)	Nº	Spacing (in)	0" to 10'-0"	20	6"	<p>Long. Reinf.: 4Ø20+4Ø12 Stirrups: Ø8</p> <table border="1"> <tr> <th>Interval (in)</th> <th>Nº</th> <th>Spacing (in)</th> </tr> <tr> <td>0" to 10'-0"</td> <td>17</td> <td>7"</td> </tr> </table>			Interval (in)	Nº	Spacing (in)	0" to 10'-0"	17	7"	<p>Long. Reinf.: 4Ø16 Stirrups: Ø8</p> <table border="1"> <tr> <th>Interval (in)</th> <th>Nº</th> <th>Spacing (in)</th> </tr> <tr> <td>0" to 10'-0"</td> <td>17</td> <td>7"</td> </tr> </table>			Interval (in)	Nº	Spacing (in)	0" to 10'-0"	17	7"						
Interval (in)	Nº	Spacing (in)																														
0" to 10'-0"	20	6"																														
Interval (in)	Nº	Spacing (in)																														
0" to 10'-0"	17	7"																														
Interval (in)	Nº	Spacing (in)																														
0" to 10'-0"	17	7"																														
<p>Long. Reinf.: 4Ø20+4Ø16 Stirrups: Ø8</p> <table border="1"> <tr> <th>Interval (in)</th> <th>Nº</th> <th>Spacing (in)</th> </tr> <tr> <td>0" to 10'-0"</td> <td>15</td> <td>8"</td> </tr> </table>			Interval (in)	Nº	Spacing (in)	0" to 10'-0"	15	8"	<p>Long. Reinf.: 4Ø20+4Ø16 Stirrups: Ø8</p> <table border="1"> <tr> <th>Interval (in)</th> <th>Nº</th> <th>Spacing (in)</th> </tr> <tr> <td>0" to 10'-0"</td> <td>17</td> <td>7"</td> </tr> </table>			Interval (in)	Nº	Spacing (in)	0" to 10'-0"	17	7"	<p>Long. Reinf.: 4Ø16 Stirrups: Ø8</p> <table border="1"> <tr> <th>Interval (in)</th> <th>Nº</th> <th>Spacing (in)</th> </tr> <tr> <td>0" to 10'-0"</td> <td>17</td> <td>7"</td> </tr> </table>			Interval (in)	Nº	Spacing (in)	0" to 10'-0"	17	7"						
Interval (in)	Nº	Spacing (in)																														
0" to 10'-0"	15	8"																														
Interval (in)	Nº	Spacing (in)																														
0" to 10'-0"	17	7"																														
Interval (in)	Nº	Spacing (in)																														
0" to 10'-0"	17	7"																														
<p>Long. Reinf.: 4Ø20+4Ø16 Stirrups: Ø8</p> <table border="1"> <tr> <th>Interval (in)</th> <th>Nº</th> <th>Spacing (in)</th> </tr> <tr> <td>0" to 10'-0"</td> <td>15</td> <td>8"</td> </tr> </table>			Interval (in)	Nº	Spacing (in)	0" to 10'-0"	15	8"	<p>Long. Reinf.: 4Ø25+4Ø16 Stirrups: Ø8</p> <table border="1"> <tr> <th>Interval (in)</th> <th>Nº</th> <th>Spacing (in)</th> </tr> <tr> <td>0" to 10'-0"</td> <td>17</td> <td>7"</td> </tr> </table>			Interval (in)	Nº	Spacing (in)	0" to 10'-0"	17	7"	<p>Long. Reinf.: 4Ø16 Stirrups: Ø8</p> <table border="1"> <tr> <th>Interval (in)</th> <th>Nº</th> <th>Spacing (in)</th> </tr> <tr> <td>0" to 10'-0"</td> <td>17</td> <td>7"</td> </tr> </table>			Interval (in)	Nº	Spacing (in)	0" to 10'-0"	17	7"						
Interval (in)	Nº	Spacing (in)																														
0" to 10'-0"	15	8"																														
Interval (in)	Nº	Spacing (in)																														
0" to 10'-0"	17	7"																														
Interval (in)	Nº	Spacing (in)																														
0" to 10'-0"	17	7"																														
<p>Long. Reinf.: 4Ø20+4Ø16 Stirrups: Ø8</p> <table border="1"> <tr> <th>Interval (in)</th> <th>Nº</th> <th>Spacing (in)</th> </tr> <tr> <td>0" to 10'-0"</td> <td>15</td> <td>8"</td> </tr> </table>			Interval (in)	Nº	Spacing (in)	0" to 10'-0"	15	8"	<p>Long. Reinf.: 4Ø25+2Ø16+6Ø20 Stirrups: Ø8</p> <table border="1"> <tr> <th>Interval (in)</th> <th>Nº</th> <th>Spacing (in)</th> </tr> <tr> <td>0" to 10'-0"</td> <td>17</td> <td>7"</td> </tr> </table>			Interval (in)	Nº	Spacing (in)	0" to 10'-0"	17	7"	<p>Long. Reinf.: 4Ø16+4Ø12 Stirrups: Ø8</p> <table border="1"> <tr> <th>Interval (in)</th> <th>Nº</th> <th>Spacing (in)</th> </tr> <tr> <td>0" to 10'-0"</td> <td>17</td> <td>7"</td> </tr> </table>			Interval (in)	Nº	Spacing (in)	0" to 10'-0"	17	7"						
Interval (in)	Nº	Spacing (in)																														
0" to 10'-0"	15	8"																														
Interval (in)	Nº	Spacing (in)																														
0" to 10'-0"	17	7"																														
Interval (in)	Nº	Spacing (in)																														
0" to 10'-0"	17	7"																														
<p>Long. Reinf.: 4Ø20+4Ø16 Stirrups: Ø8</p> <table border="1"> <tr> <th>Interval (in)</th> <th>Nº</th> <th>Spacing (in)</th> </tr> <tr> <td>0" to 10'-0"</td> <td>15</td> <td>8"</td> </tr> </table>			Interval (in)	Nº	Spacing (in)	0" to 10'-0"	15	8"	<p>Long. Reinf.: 4Ø25+10Ø16 Column start: 4Ø25+10Ø16 Stirrups: Ø8</p> <table border="1"> <tr> <th>Interval (in)</th> <th>Nº</th> <th>Spacing (in)</th> </tr> <tr> <td>0" to 10'-0"</td> <td>17</td> <td>7"</td> </tr> <tr> <td>Column start</td> <td>3</td> <td>-</td> </tr> </table>			Interval (in)	Nº	Spacing (in)	0" to 10'-0"	17	7"	Column start	3	-	<p>Long. Reinf.: 4Ø16+4Ø12 Column start: 4Ø16+4Ø12 Stirrups: Ø8</p> <table border="1"> <tr> <th>Interval (in)</th> <th>Nº</th> <th>Spacing (in)</th> </tr> <tr> <td>0" to 10'-0"</td> <td>17</td> <td>7"</td> </tr> <tr> <td>Column start</td> <td>3</td> <td>-</td> </tr> </table>			Interval (in)	Nº	Spacing (in)	0" to 10'-0"	17	7"	Column start	3	-
Interval (in)	Nº	Spacing (in)																														
0" to 10'-0"	15	8"																														
Interval (in)	Nº	Spacing (in)																														
0" to 10'-0"	17	7"																														
Column start	3	-																														
Interval (in)	Nº	Spacing (in)																														
0" to 10'-0"	17	7"																														
Column start	3	-																														


Proposed for Mr. Muneer Ahmed  
Kauvery Nagar, Bangalore - 560032

# Column Schedule 1

Date: 19.08.2024

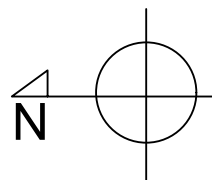

Designers

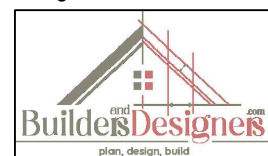




	C13=C14=C16	C15	HR & LR																																			
	<table border="1"> <tr><td colspan="3">Long. Reinf.: 4Ø16</td></tr> <tr><td colspan="3">Stirrups: Ø8</td></tr> <tr><th>Interval (in)</th><th>Nº</th><th>Spacing (in)</th></tr> <tr><td>0" to 10'-0"</td><td>20</td><td>6"</td></tr> </table>	Long. Reinf.: 4Ø16			Stirrups: Ø8			Interval (in)	Nº	Spacing (in)	0" to 10'-0"	20	6"	<table border="1"> <tr><td colspan="3">Long. Reinf.: 4Ø16+4Ø12</td></tr> <tr><td colspan="3">Stirrups: Ø8</td></tr> <tr><th>Interval (in)</th><th>Nº</th><th>Spacing (in)</th></tr> <tr><td>0" to 10'-0"</td><td>20</td><td>6"</td></tr> </table>	Long. Reinf.: 4Ø16+4Ø12			Stirrups: Ø8			Interval (in)	Nº	Spacing (in)	0" to 10'-0"	20	6"												
Long. Reinf.: 4Ø16																																						
Stirrups: Ø8																																						
Interval (in)	Nº	Spacing (in)																																				
0" to 10'-0"	20	6"																																				
Long. Reinf.: 4Ø16+4Ø12																																						
Stirrups: Ø8																																						
Interval (in)	Nº	Spacing (in)																																				
0" to 10'-0"	20	6"																																				
			Terrace Floor																																			
	<table border="1"> <tr><td colspan="3">Long. Reinf.: 4Ø16</td></tr> <tr><td colspan="3">Stirrups: Ø8</td></tr> <tr><th>Interval (in)</th><th>Nº</th><th>Spacing (in)</th></tr> <tr><td>0" to 10'-0"</td><td>20</td><td>6"</td></tr> </table>	Long. Reinf.: 4Ø16			Stirrups: Ø8			Interval (in)	Nº	Spacing (in)	0" to 10'-0"	20	6"	<table border="1"> <tr><td colspan="3">Long. Reinf.: 4Ø16+4Ø12</td></tr> <tr><td colspan="3">Stirrups: Ø8</td></tr> <tr><th>Interval (in)</th><th>Nº</th><th>Spacing (in)</th></tr> <tr><td>0" to 10'-0"</td><td>20</td><td>6"</td></tr> </table>	Long. Reinf.: 4Ø16+4Ø12			Stirrups: Ø8			Interval (in)	Nº	Spacing (in)	0" to 10'-0"	20	6"												
Long. Reinf.: 4Ø16																																						
Stirrups: Ø8																																						
Interval (in)	Nº	Spacing (in)																																				
0" to 10'-0"	20	6"																																				
Long. Reinf.: 4Ø16+4Ø12																																						
Stirrups: Ø8																																						
Interval (in)	Nº	Spacing (in)																																				
0" to 10'-0"	20	6"																																				
			Third Floor																																			
	<table border="1"> <tr><td colspan="3">Long. Reinf.: 4Ø16</td></tr> <tr><td colspan="3">Stirrups: Ø8</td></tr> <tr><th>Interval (in)</th><th>Nº</th><th>Spacing (in)</th></tr> <tr><td>0" to 10'-0"</td><td>20</td><td>6"</td></tr> </table>	Long. Reinf.: 4Ø16			Stirrups: Ø8			Interval (in)	Nº	Spacing (in)	0" to 10'-0"	20	6"	<table border="1"> <tr><td colspan="3">Long. Reinf.: 4Ø16+4Ø12</td></tr> <tr><td colspan="3">Stirrups: Ø8</td></tr> <tr><th>Interval (in)</th><th>Nº</th><th>Spacing (in)</th></tr> <tr><td>0" to 10'-0"</td><td>20</td><td>6"</td></tr> </table>	Long. Reinf.: 4Ø16+4Ø12			Stirrups: Ø8			Interval (in)	Nº	Spacing (in)	0" to 10'-0"	20	6"												
Long. Reinf.: 4Ø16																																						
Stirrups: Ø8																																						
Interval (in)	Nº	Spacing (in)																																				
0" to 10'-0"	20	6"																																				
Long. Reinf.: 4Ø16+4Ø12																																						
Stirrups: Ø8																																						
Interval (in)	Nº	Spacing (in)																																				
0" to 10'-0"	20	6"																																				
			Second Floor																																			
	<table border="1"> <tr><td colspan="3">Long. Reinf.: 4Ø16</td></tr> <tr><td colspan="3">Stirrups: Ø8</td></tr> <tr><th>Interval (in)</th><th>Nº</th><th>Spacing (in)</th></tr> <tr><td>0" to 10'-0"</td><td>20</td><td>6"</td></tr> </table>	Long. Reinf.: 4Ø16			Stirrups: Ø8			Interval (in)	Nº	Spacing (in)	0" to 10'-0"	20	6"	<table border="1"> <tr><td colspan="3">Long. Reinf.: 4Ø16+4Ø12</td></tr> <tr><td colspan="3">Stirrups: Ø8</td></tr> <tr><th>Interval (in)</th><th>Nº</th><th>Spacing (in)</th></tr> <tr><td>0" to 10'-0"</td><td>20</td><td>6"</td></tr> </table>	Long. Reinf.: 4Ø16+4Ø12			Stirrups: Ø8			Interval (in)	Nº	Spacing (in)	0" to 10'-0"	20	6"												
Long. Reinf.: 4Ø16																																						
Stirrups: Ø8																																						
Interval (in)	Nº	Spacing (in)																																				
0" to 10'-0"	20	6"																																				
Long. Reinf.: 4Ø16+4Ø12																																						
Stirrups: Ø8																																						
Interval (in)	Nº	Spacing (in)																																				
0" to 10'-0"	20	6"																																				
			First Floor																																			
	<table border="1"> <tr><td colspan="3">Long. Reinf.: 4Ø16</td></tr> <tr><td colspan="3">Stirrups: Ø8</td></tr> <tr><th>Interval (in)</th><th>Nº</th><th>Spacing (in)</th></tr> <tr><td>0" to 10'-0"</td><td>20</td><td>6"</td></tr> </table>	Long. Reinf.: 4Ø16			Stirrups: Ø8			Interval (in)	Nº	Spacing (in)	0" to 10'-0"	20	6"	<table border="1"> <tr><td colspan="3">Long. Reinf.: 4Ø16+4Ø12</td></tr> <tr><td colspan="3">Stirrups: Ø8</td></tr> <tr><th>Interval (in)</th><th>Nº</th><th>Spacing (in)</th></tr> <tr><td>0" to 10'-0"</td><td>20</td><td>6"</td></tr> </table>	Long. Reinf.: 4Ø16+4Ø12			Stirrups: Ø8			Interval (in)	Nº	Spacing (in)	0" to 10'-0"	20	6"												
Long. Reinf.: 4Ø16																																						
Stirrups: Ø8																																						
Interval (in)	Nº	Spacing (in)																																				
0" to 10'-0"	20	6"																																				
Long. Reinf.: 4Ø16+4Ø12																																						
Stirrups: Ø8																																						
Interval (in)	Nº	Spacing (in)																																				
0" to 10'-0"	20	6"																																				
			Ground Floor																																			
	<table border="1"> <tr><td colspan="3">Long. Reinf.: 4Ø16</td></tr> <tr><td colspan="3">Stirrups: Ø8</td></tr> <tr><th>Interval (in)</th><th>Nº</th><th>Spacing (in)</th></tr> <tr><td>0" to 10'-0"</td><td>20</td><td>6"</td></tr> </table>	Long. Reinf.: 4Ø16			Stirrups: Ø8			Interval (in)	Nº	Spacing (in)	0" to 10'-0"	20	6"	<table border="1"> <tr><td colspan="3">Long. Reinf.: 4Ø20+4Ø16</td></tr> <tr><td colspan="3">Stirrups: Ø8</td></tr> <tr><th>Interval (in)</th><th>Nº</th><th>Spacing (in)</th></tr> <tr><td>0" to 10'-0"</td><td>20</td><td>6"</td></tr> </table>	Long. Reinf.: 4Ø20+4Ø16			Stirrups: Ø8			Interval (in)	Nº	Spacing (in)	0" to 10'-0"	20	6"												
Long. Reinf.: 4Ø16																																						
Stirrups: Ø8																																						
Interval (in)	Nº	Spacing (in)																																				
0" to 10'-0"	20	6"																																				
Long. Reinf.: 4Ø20+4Ø16																																						
Stirrups: Ø8																																						
Interval (in)	Nº	Spacing (in)																																				
0" to 10'-0"	20	6"																																				
			Stilt Floor																																			
	<table border="1"> <tr><td colspan="3">Long. Reinf.: 4Ø20</td></tr> <tr><td colspan="3">Column start: 4Ø20</td></tr> <tr><td colspan="3">Stirrups: Ø8</td></tr> <tr><th>Interval (in)</th><th>Nº</th><th>Spacing (in)</th></tr> <tr><td>0" to 10'-0"</td><td>20</td><td>6"</td></tr> <tr><td>Column start</td><td>3</td><td>-</td></tr> </table>	Long. Reinf.: 4Ø20			Column start: 4Ø20			Stirrups: Ø8			Interval (in)	Nº	Spacing (in)	0" to 10'-0"	20	6"	Column start	3	-	<table border="1"> <tr><td colspan="3">Long. Reinf.: 8Ø20</td></tr> <tr><td colspan="3">Column start: 8Ø20</td></tr> <tr><td colspan="3">Stirrups: Ø8</td></tr> <tr><th>Interval (in)</th><th>Nº</th><th>Spacing (in)</th></tr> <tr><td>0" to 10'-0"</td><td>20</td><td>6"</td></tr> <tr><td>Column start</td><td>3</td><td>-</td></tr> </table>	Long. Reinf.: 8Ø20			Column start: 8Ø20			Stirrups: Ø8			Interval (in)	Nº	Spacing (in)	0" to 10'-0"	20	6"	Column start	3	-
Long. Reinf.: 4Ø20																																						
Column start: 4Ø20																																						
Stirrups: Ø8																																						
Interval (in)	Nº	Spacing (in)																																				
0" to 10'-0"	20	6"																																				
Column start	3	-																																				
Long. Reinf.: 8Ø20																																						
Column start: 8Ø20																																						
Stirrups: Ø8																																						
Interval (in)	Nº	Spacing (in)																																				
0" to 10'-0"	20	6"																																				
Column start	3	-																																				
			Foundations																																			

Proposed for Mr. Muneer Ahmed  
Kauvery Nagar, Bangalore - 560032

# Column Schedule 1

Date: 19.08.2024

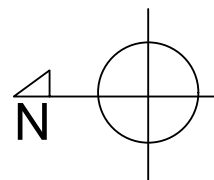

Designers

