

Ground Floor

NOTES


1. THIS DRAWING IS THE PROPERTY OF **Builders and Designers (A Unit of MAESTER (R))**, AND SHALL NOT BE COPIED OR USED WITHOUT PRIOR PERMISSION.
2. THE DRAWING IS NOT TO THE SCALE. ONLY WRITTEN DIMENSION SHALL BE FOLLOWED.
3. ALL DIMENSIONS ARE IN MM.

TITLE

GROUND FLOOR

SCALE: NTS


CLIENT:-
Zaheer

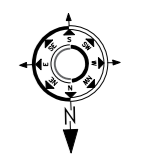

DATE OF ISSUE:

REVISIONS SHEET A3

| SN | REVISION NO | DATE |
|----|-------------|------------|
| 01 | R0 | 21-04-2026 |
| 02 | | |
| 03 | | |

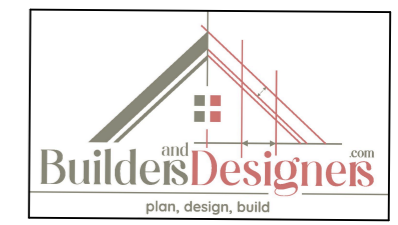


DESIGN BY TABREZ

DRAWN BY TAHER

CHECKED BY TABREZ

DRAWING NO BND-01

ALL DIMENSIONS ARE IN FT

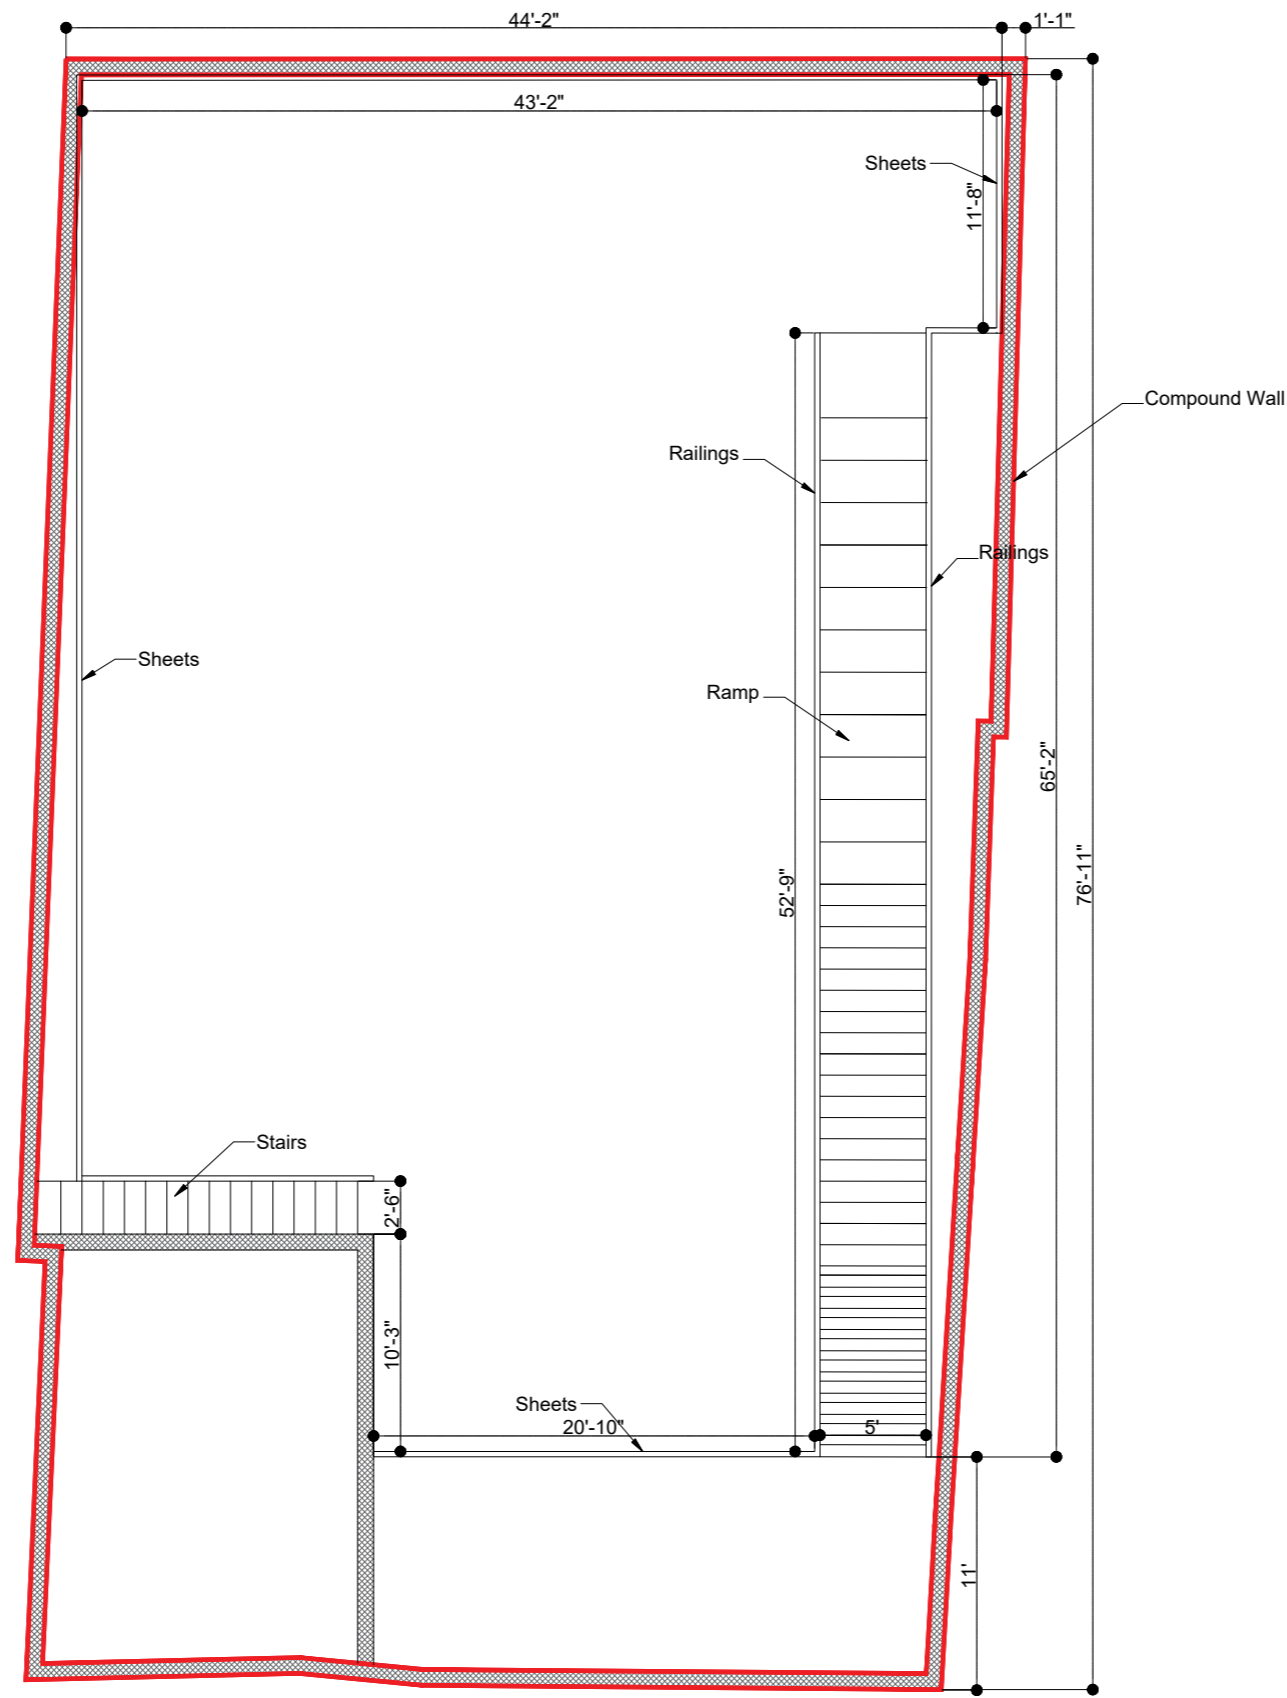

First Floor


NOTES

1. THIS DRAWING IS THE PROPERTY OF **Builders and Designers (A Unit of MAESTER (R))**, AND SHALL NOT BE COPIED OR USED WITHOUT PRIOR PERMISSION.
2. THE DRAWING IS NOT TO THE SCALE. ONLY WRITTEN DIMENSION SHALL BE FOLLOWED.
3. ALL DIMENSIONS ARE IN MM.

TITLE

First Floor

SCALE: NTS
 CLIENT:-
 Zaheer

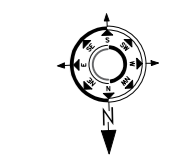

DATE OF ISSUE:

REVISIONS SHEET A3

| SN | REVISION NO | DATE |
|----|-------------|------|
| 01 | R0 | |
| 02 | | |
| 03 | | |



DESIGN BY TABREZ
 DRAWN BY TAHER
 CHECKED BY TABREZ
 DRAWING NO BND-02

ALL DIMENSIONS ARE IN FT